




## APPENDIX E AIRPORT LAYOUT PLAN SHEETS

# FELTS FIELD

SPOKANE, WASHINGTON

# AIRPORT LAYOUT PLAN SET

FAA - AIP PROJECT No. 3-53-0073-031 SIA No. 16-30-9999-031 OCTOBER 2022

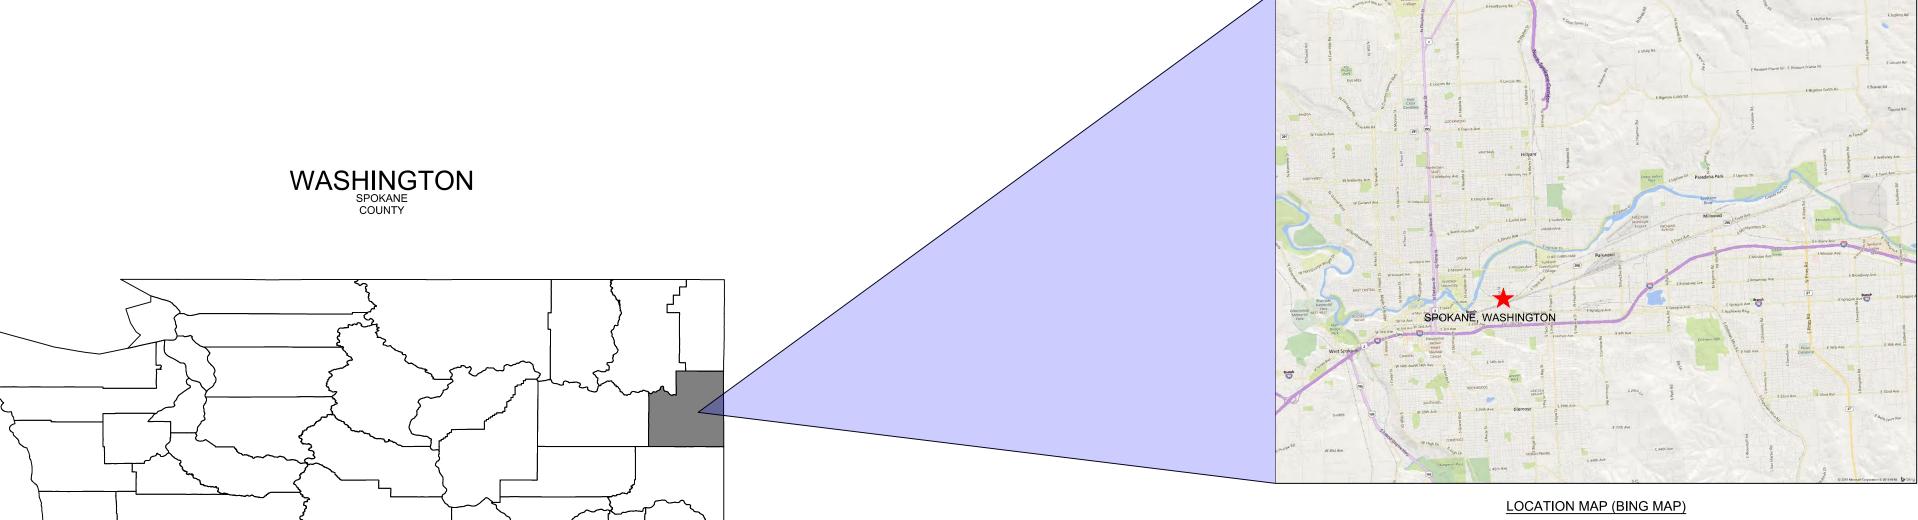

**VICINITY MAP (USGS)** 


### AIRPORT SPONSOR

SPOKANE AIRPORT BOARD 9000 W. AIRPORT DRIVE SPOKANE, WA 99224

THE PREPARATION OF THIS DOCUMENT MAY HAVE BEEN SUPPORTED, IN PART, THROUGH THE AIRPORT IMPROVEMENT PROGRAM FINANCIAL ASSISTANCE FROM THE FEDERAL AVIATION ADMINISTRATION (PROJECT NUMBER 3-53-0073-031) AS PROVIDED UNDER TITLE 49, UNITED STATES CODE, SECTION 47104. THE CONTENTS DO NOT NECESSARILY REFLECT THE OFFICIAL VIEWS OR POLICY OF THE FAA. ACCEPTANCE OF THIS REPORT BY THE FAA DOES NOT IN ANY WAY CONSTITUTE A COMMITMENT ON THE PART OF THE UNITED STATES TO PARTICIPATE IN ANY DEVELOPMENT DEPICTED THEREIN NOR DOES IT INDICATE THAT THE PROPOSED DEVELOPMENT IS ENVIRONMENTALLY ACCEPTABLE IN ACCORDANCE WITH APPROPRIATE PUBLIC LAWS.

SHEET LIST TABLE	
SHEET NUMBER	SHEET TITLE
01	COVER SHEET
02	SIMPLIFIED ALP SHEET
03	AIRPORT LAYOUT PLAN EXISTING
04	AIRPORT LAYOUT PLAN
05	AIRPORT DATA SHEET
06	TERMINAL AREA PLAN (1)
07	TERMINAL AREA PLAN (2)
08	TERMINAL AREA PLAN (3)
09	TERMINAL AREA PLAN (4)
10	AIRSPACE PLAN
11	AIRSPACE PLAN - PRECISION APPROACH
12	AIRSPACE PLAN - RUNWAYS 4L-22R & 4R-22L
13	AIRSPACE PLAN - DATA TABLE
14	INNER APPROACH PLAN RWY 4L
15	INNER APPROACH PLAN RWY 22R
16	INNER APPROACH PLAN RWY 4R
17	INNER APPROACH PLAN RWY 22L
18	INNER APPROACH PLAN RWY 4L-22R & 4R-22L PROFILE
19	DEPARTURE SURFACE RWY 4L-22R
20	DEPARTURE DATA TABLE 4L-22R
21	DEPARTURE SURFACE 4R-22L
22	DEPARTURE DATA TABLE RWY 4R-22L
23	ON-AIRPORT LAND USE DRAWING
24	OFF-AIRPORT LAND USE DRAWING
25	AIRPORT PROPERTY MAP
26	PROPOSED PROPERTY ACQUISITION DATA
27	UTILITY PLAN MAP


PROJECT: WSP160359P / TO1701 01 OF 27

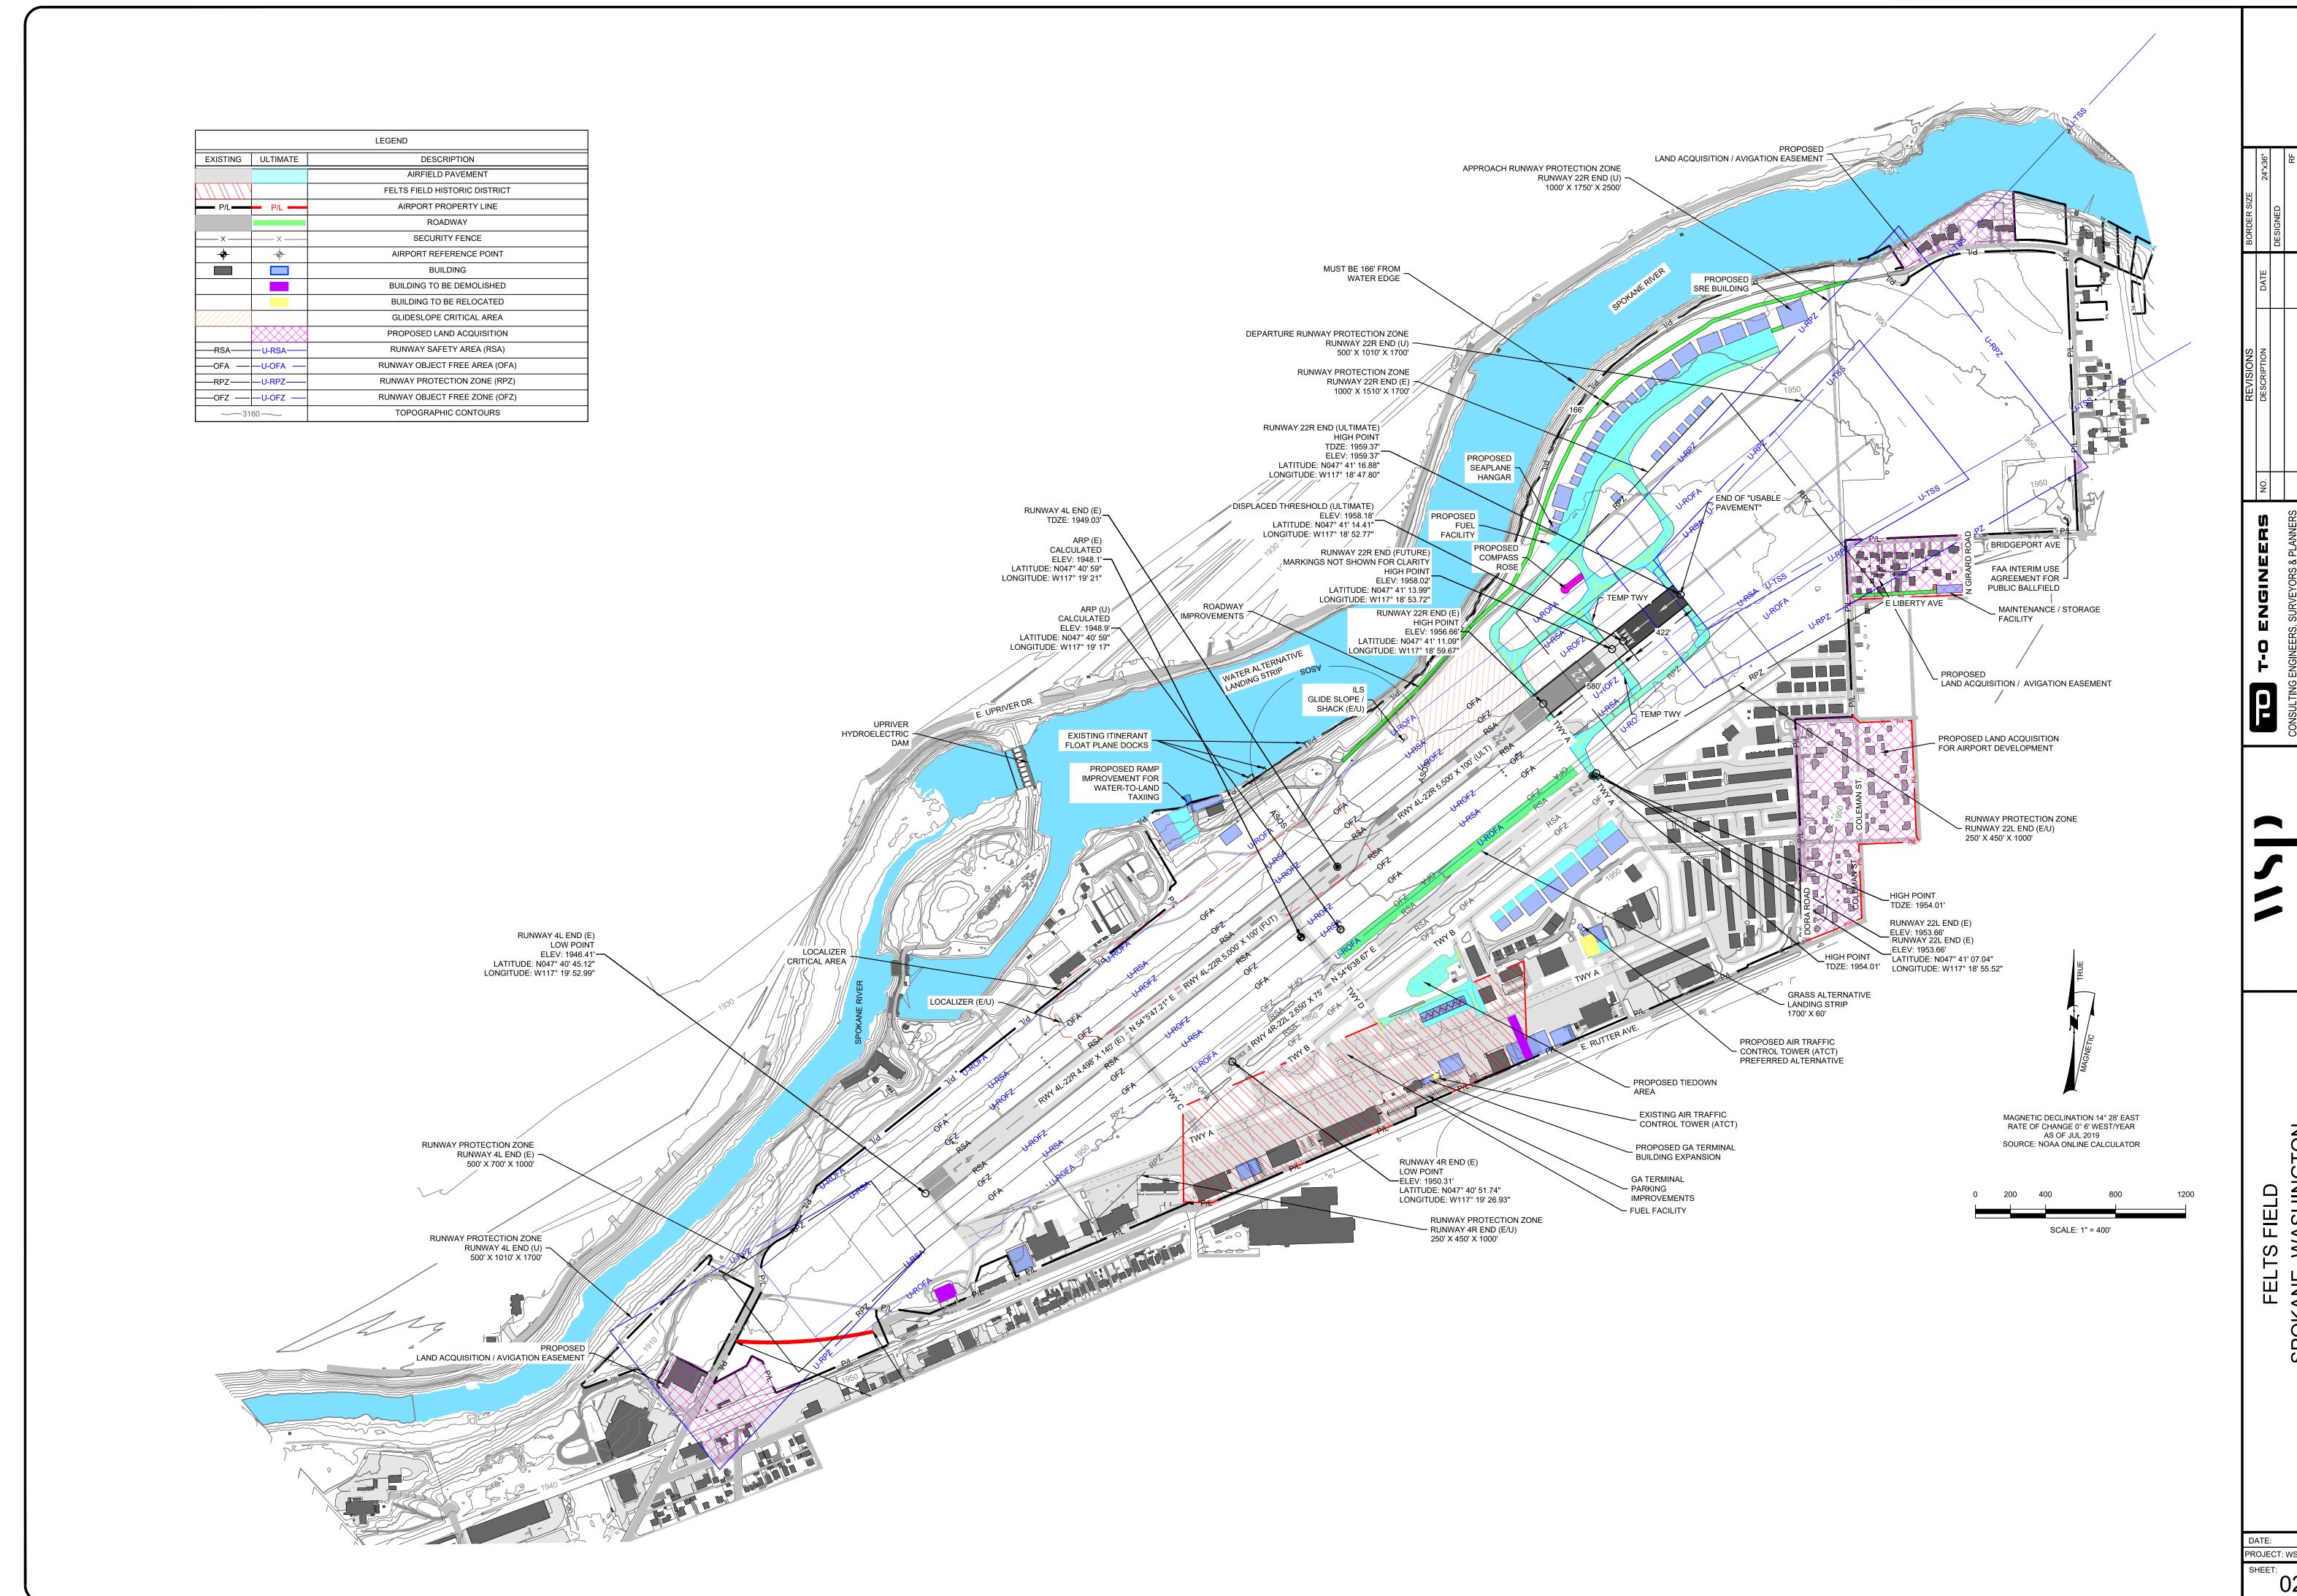

HINGTON F PLAN SET P SHEET

SPOKANE, WASHINGT AIRPORT LAYOUT PLAN SIMPLIFIED ALP SHE

DATE: MARCH 2022
PROJECT: WSP160359P / TO170105
SHEET: 02 OF 27

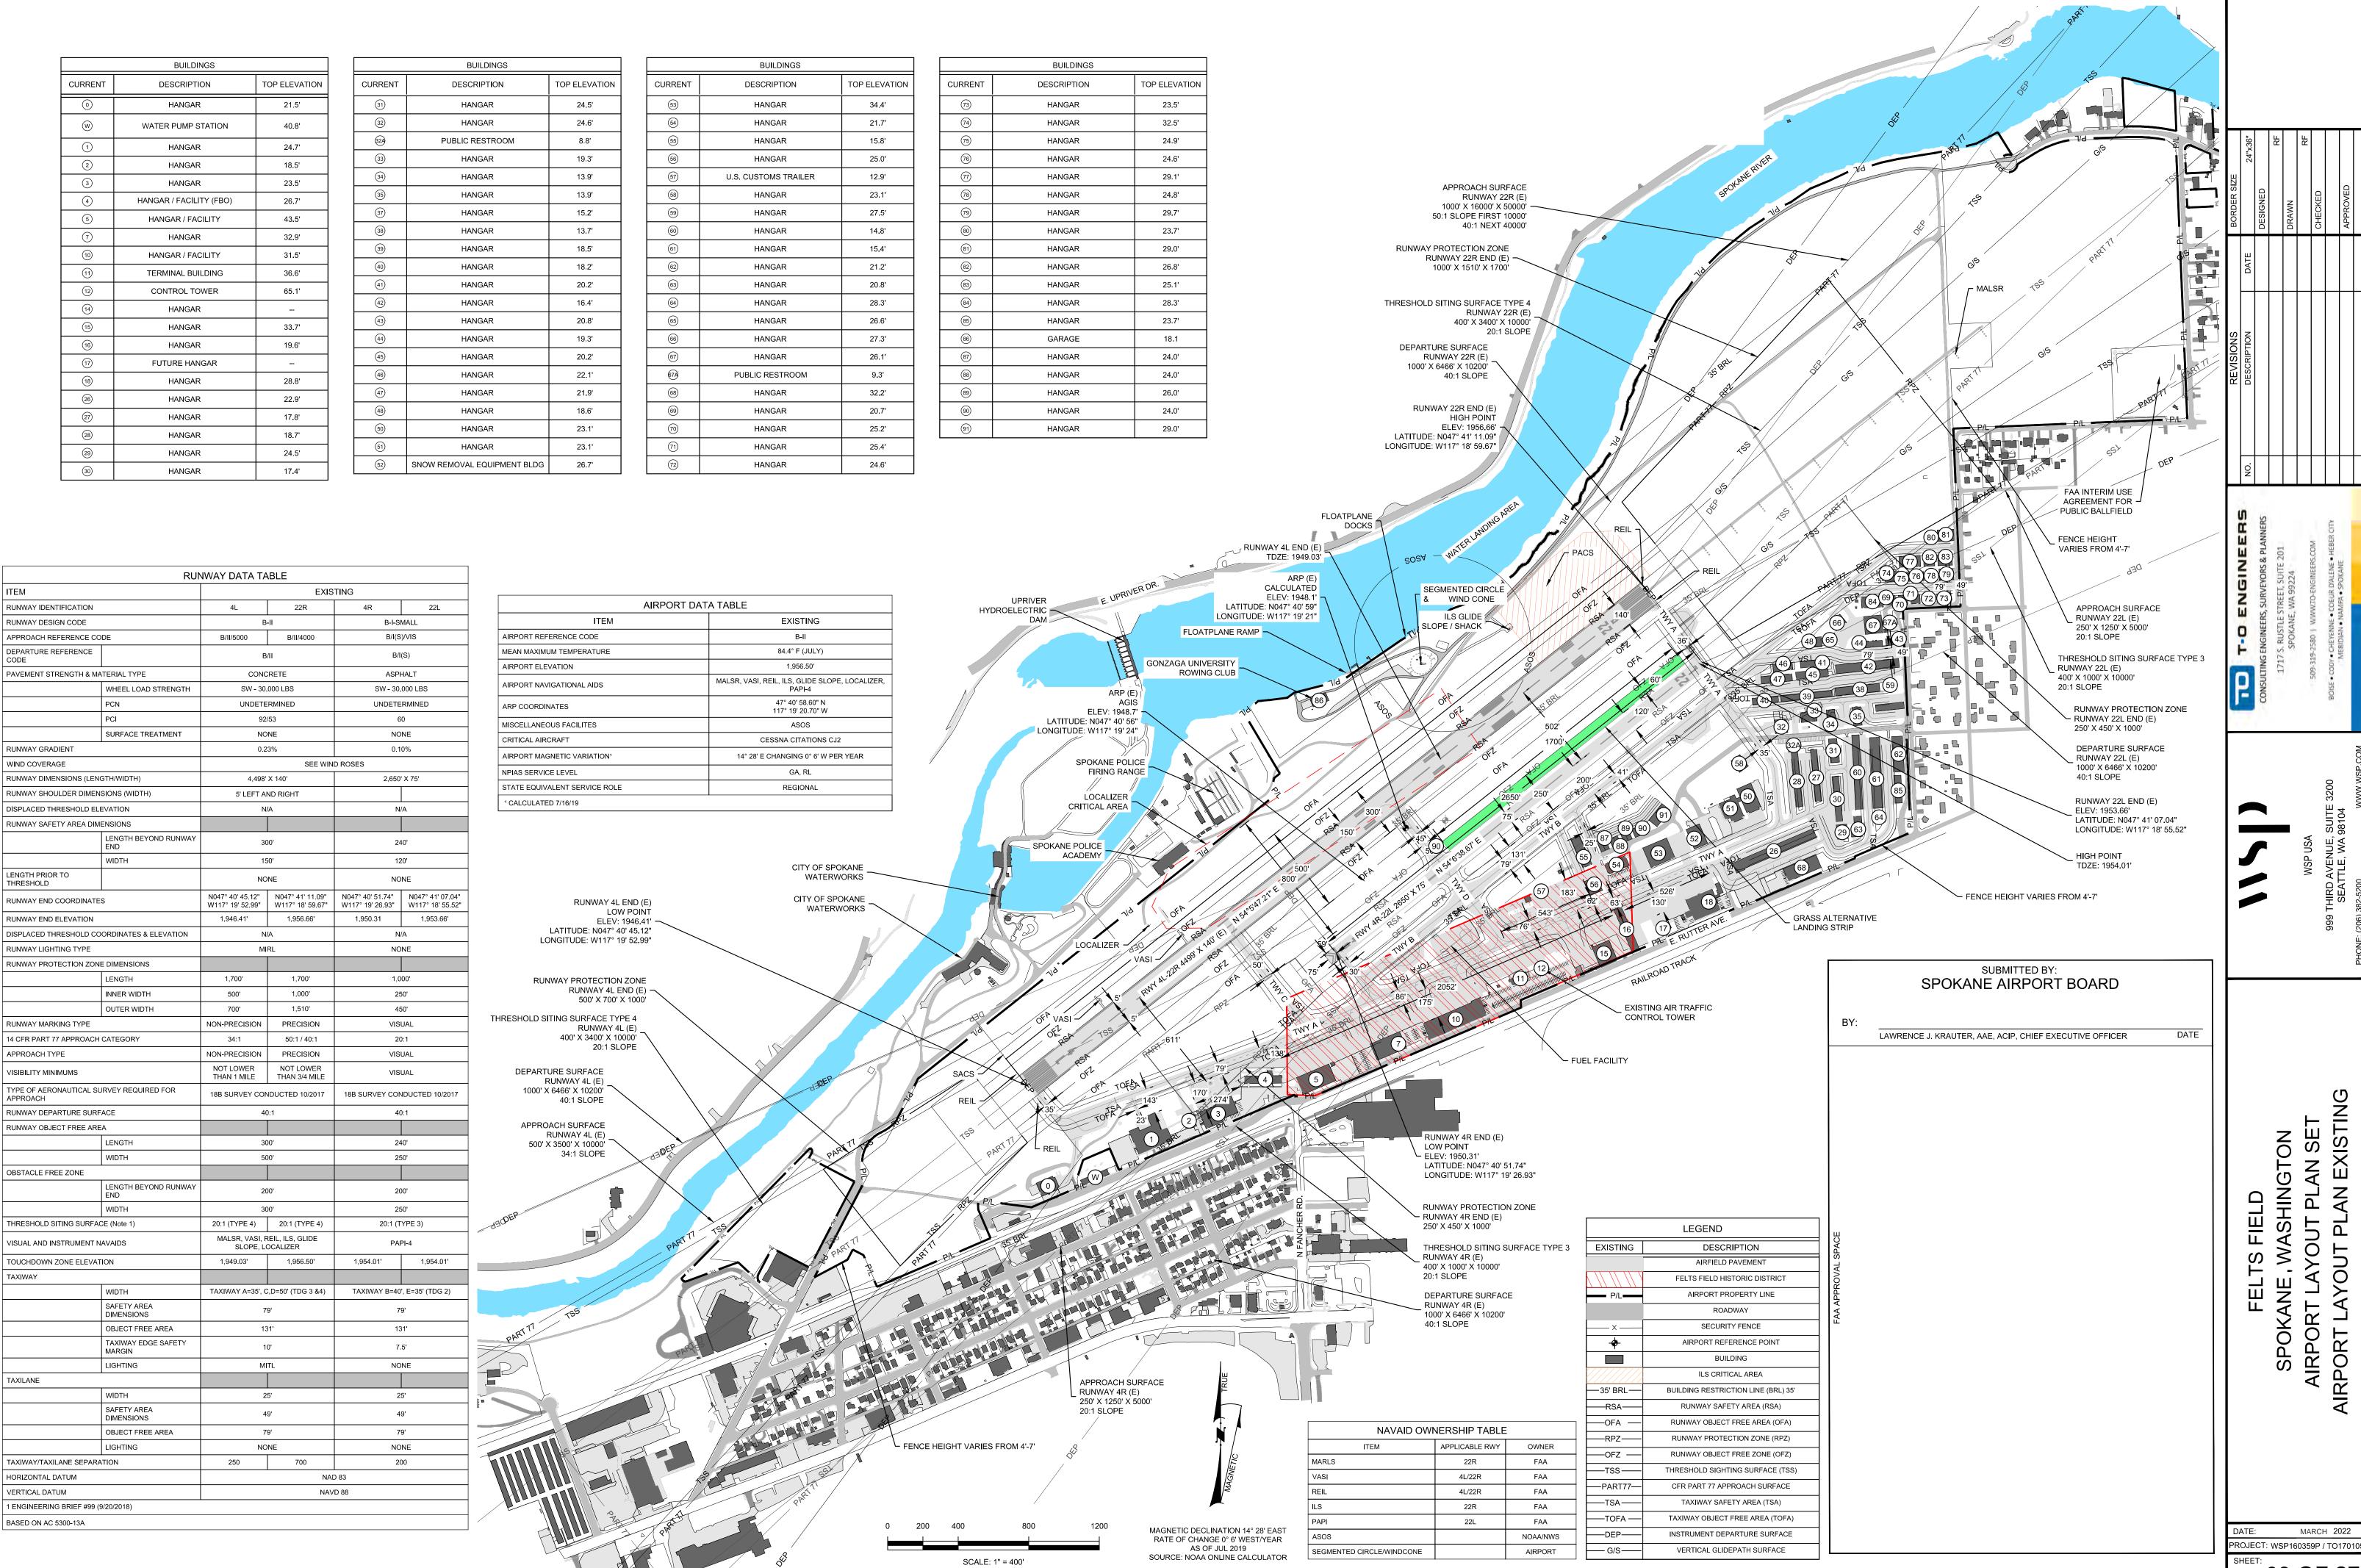

03 OF 27