

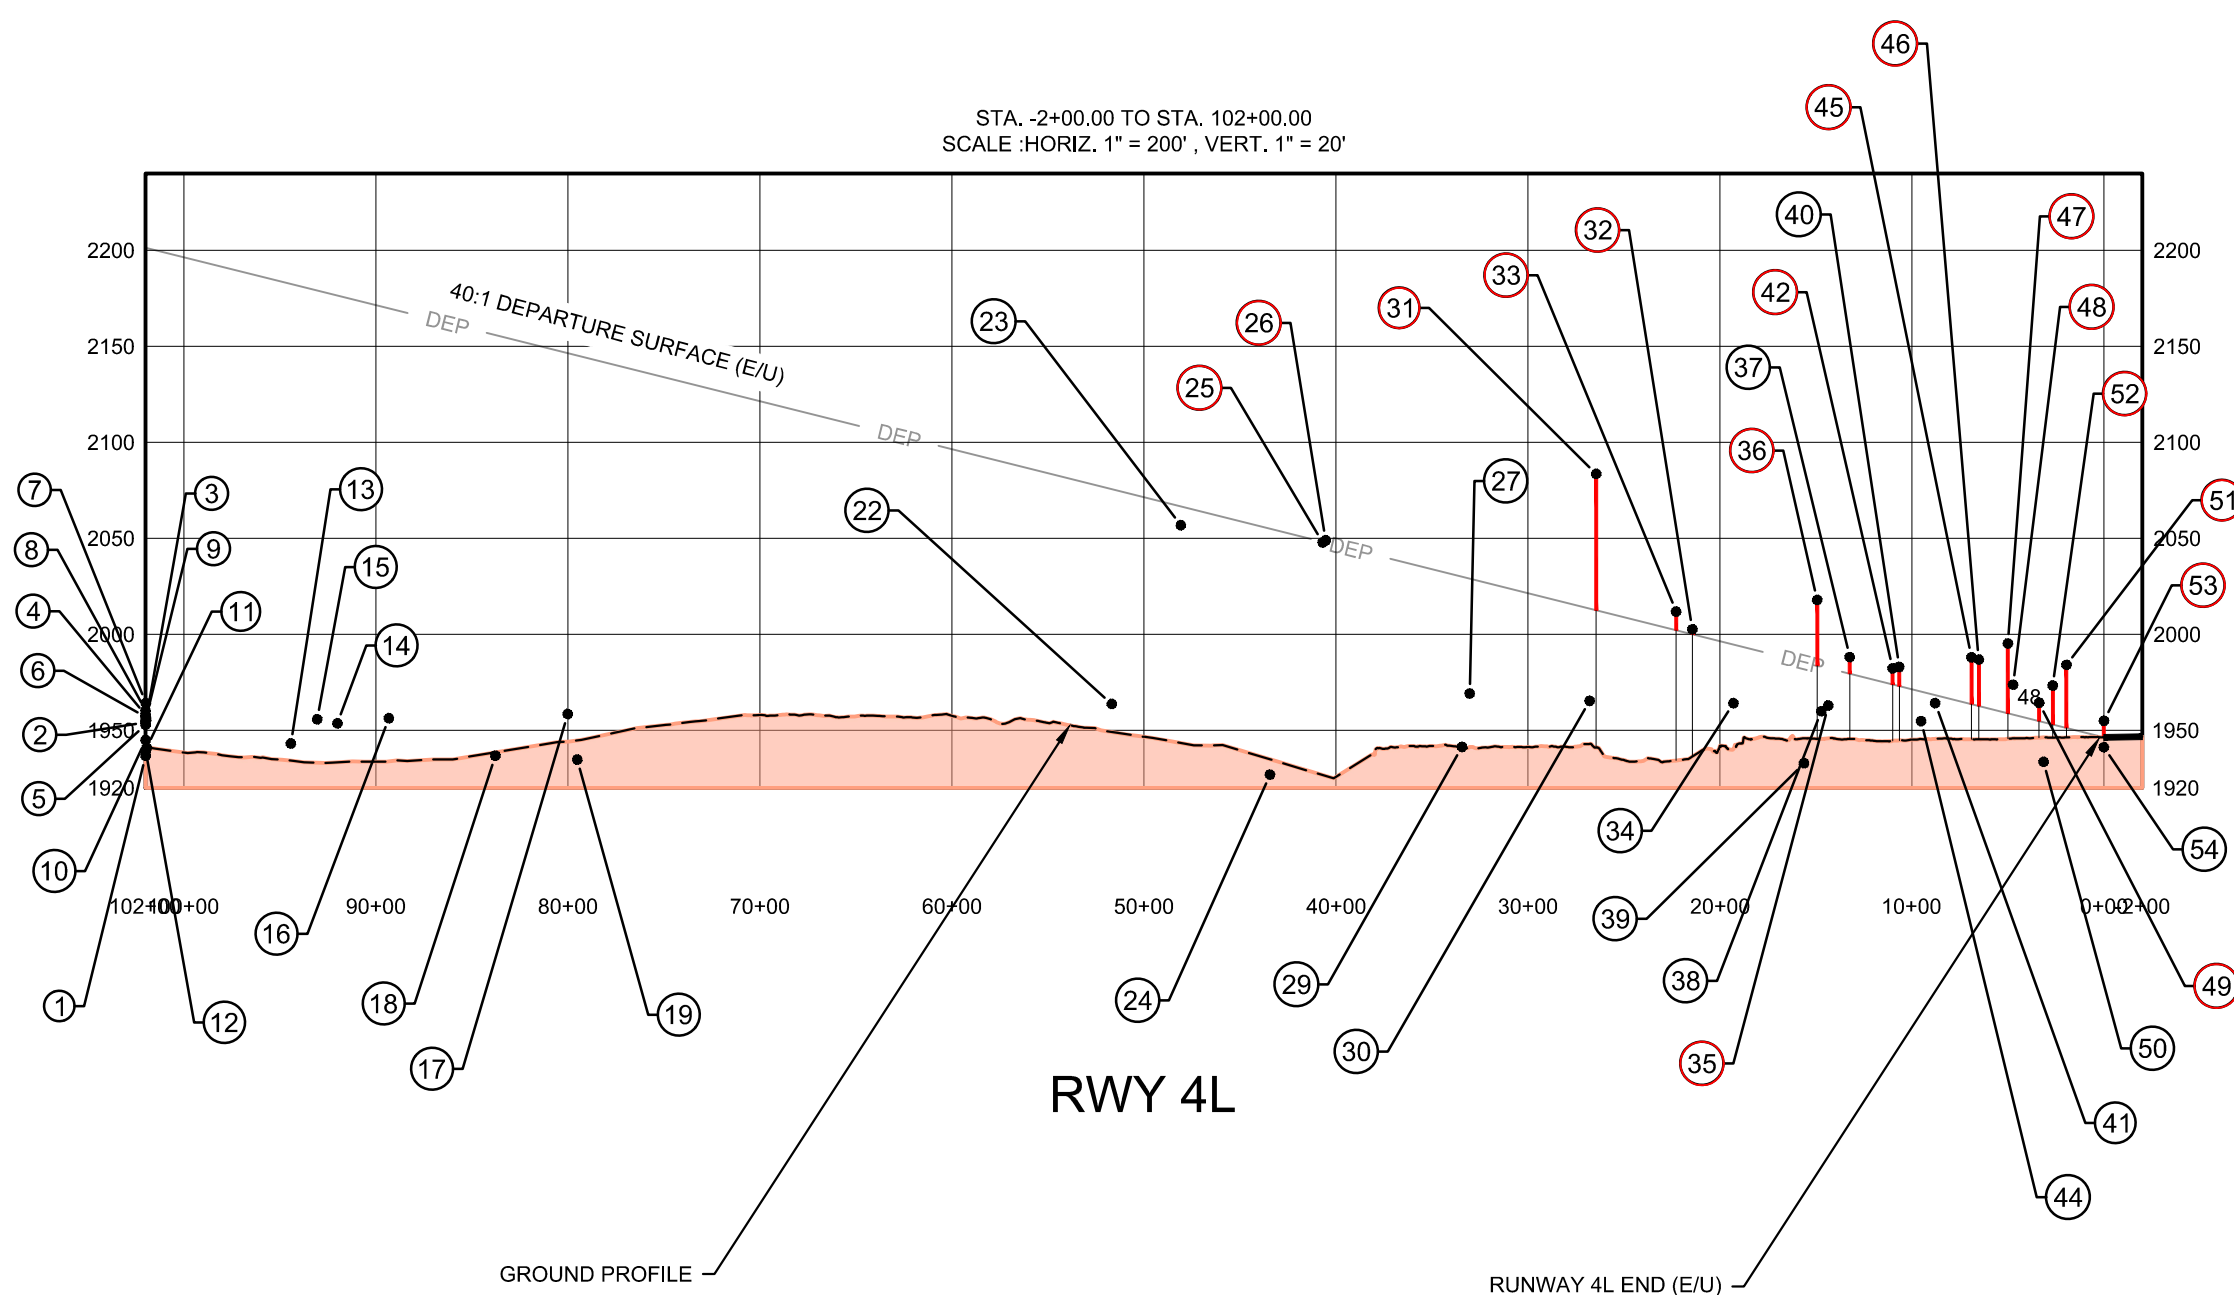
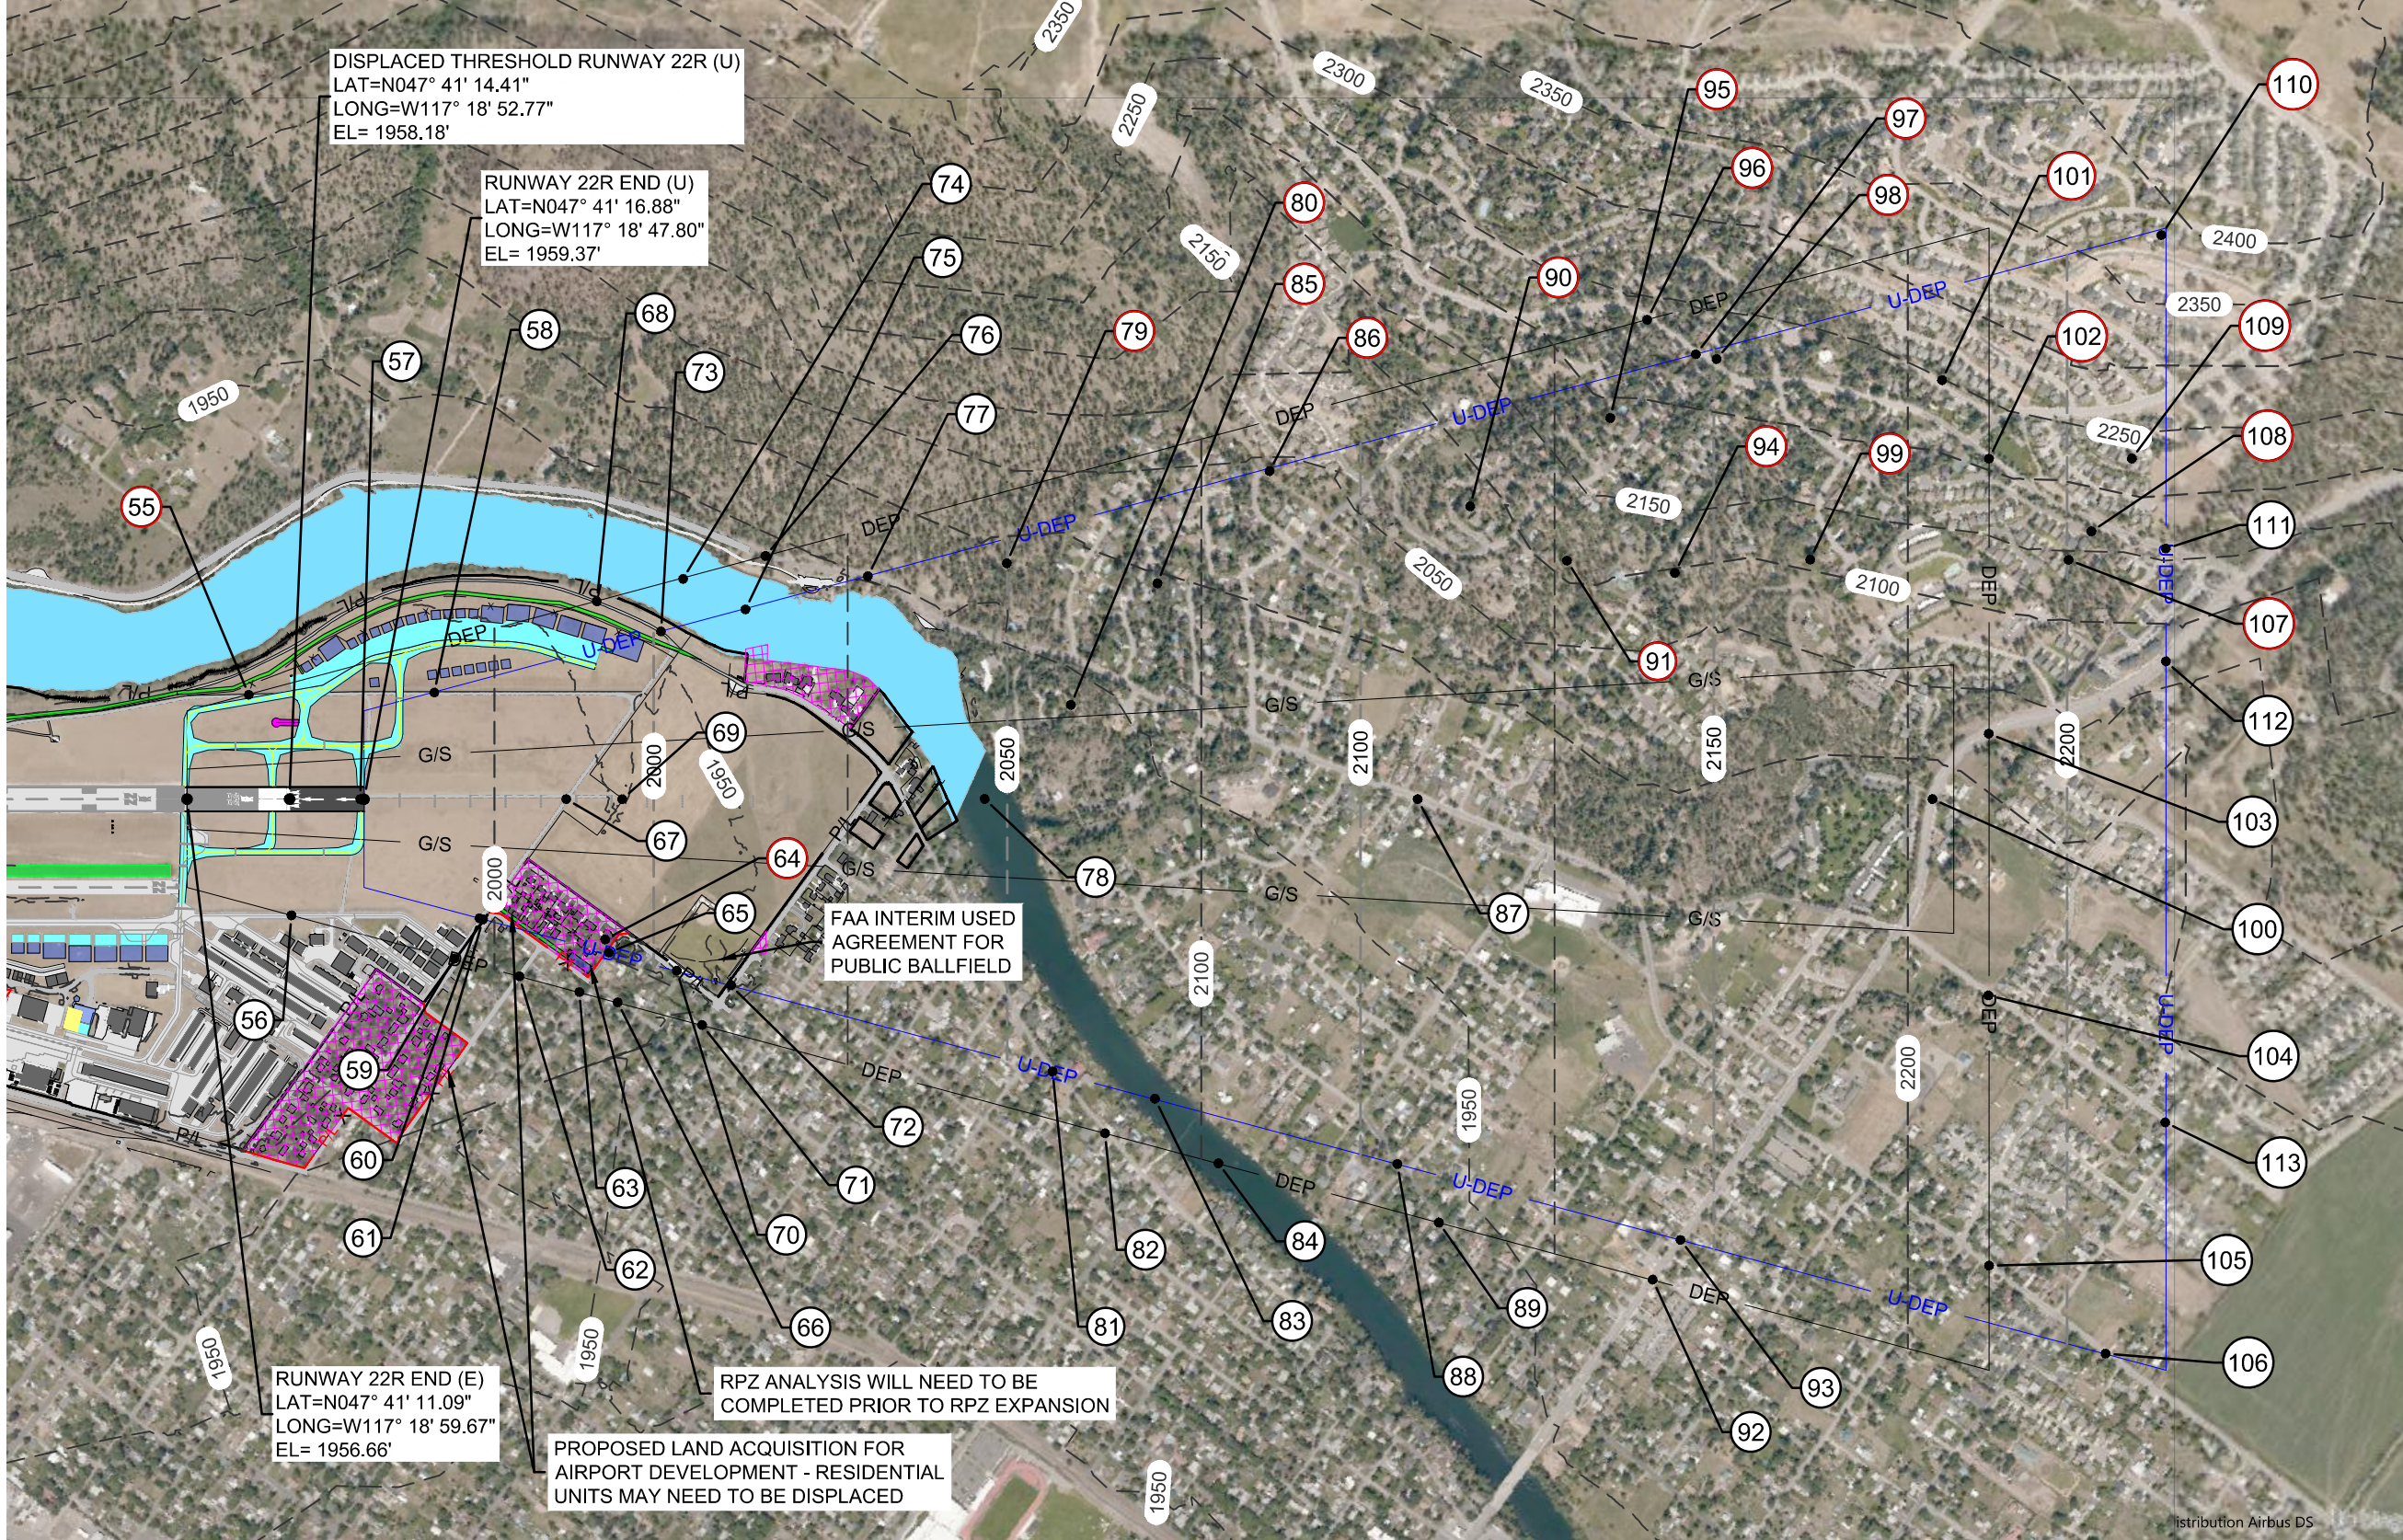
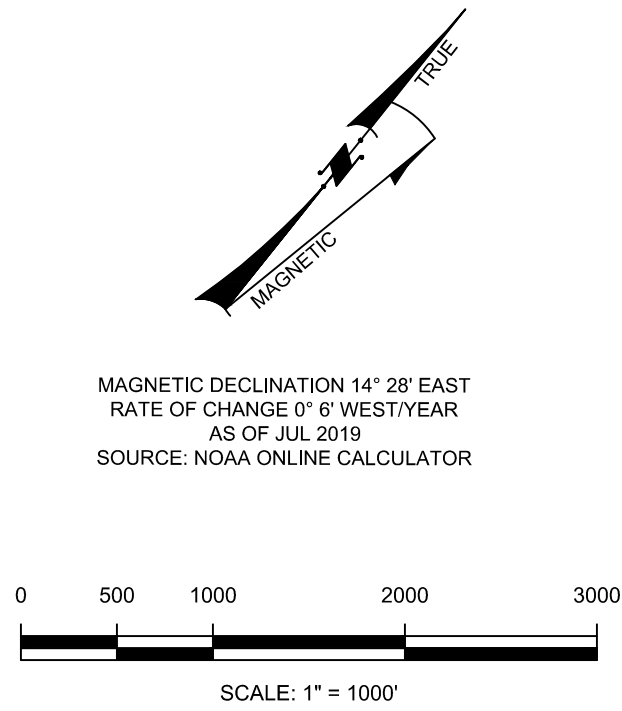


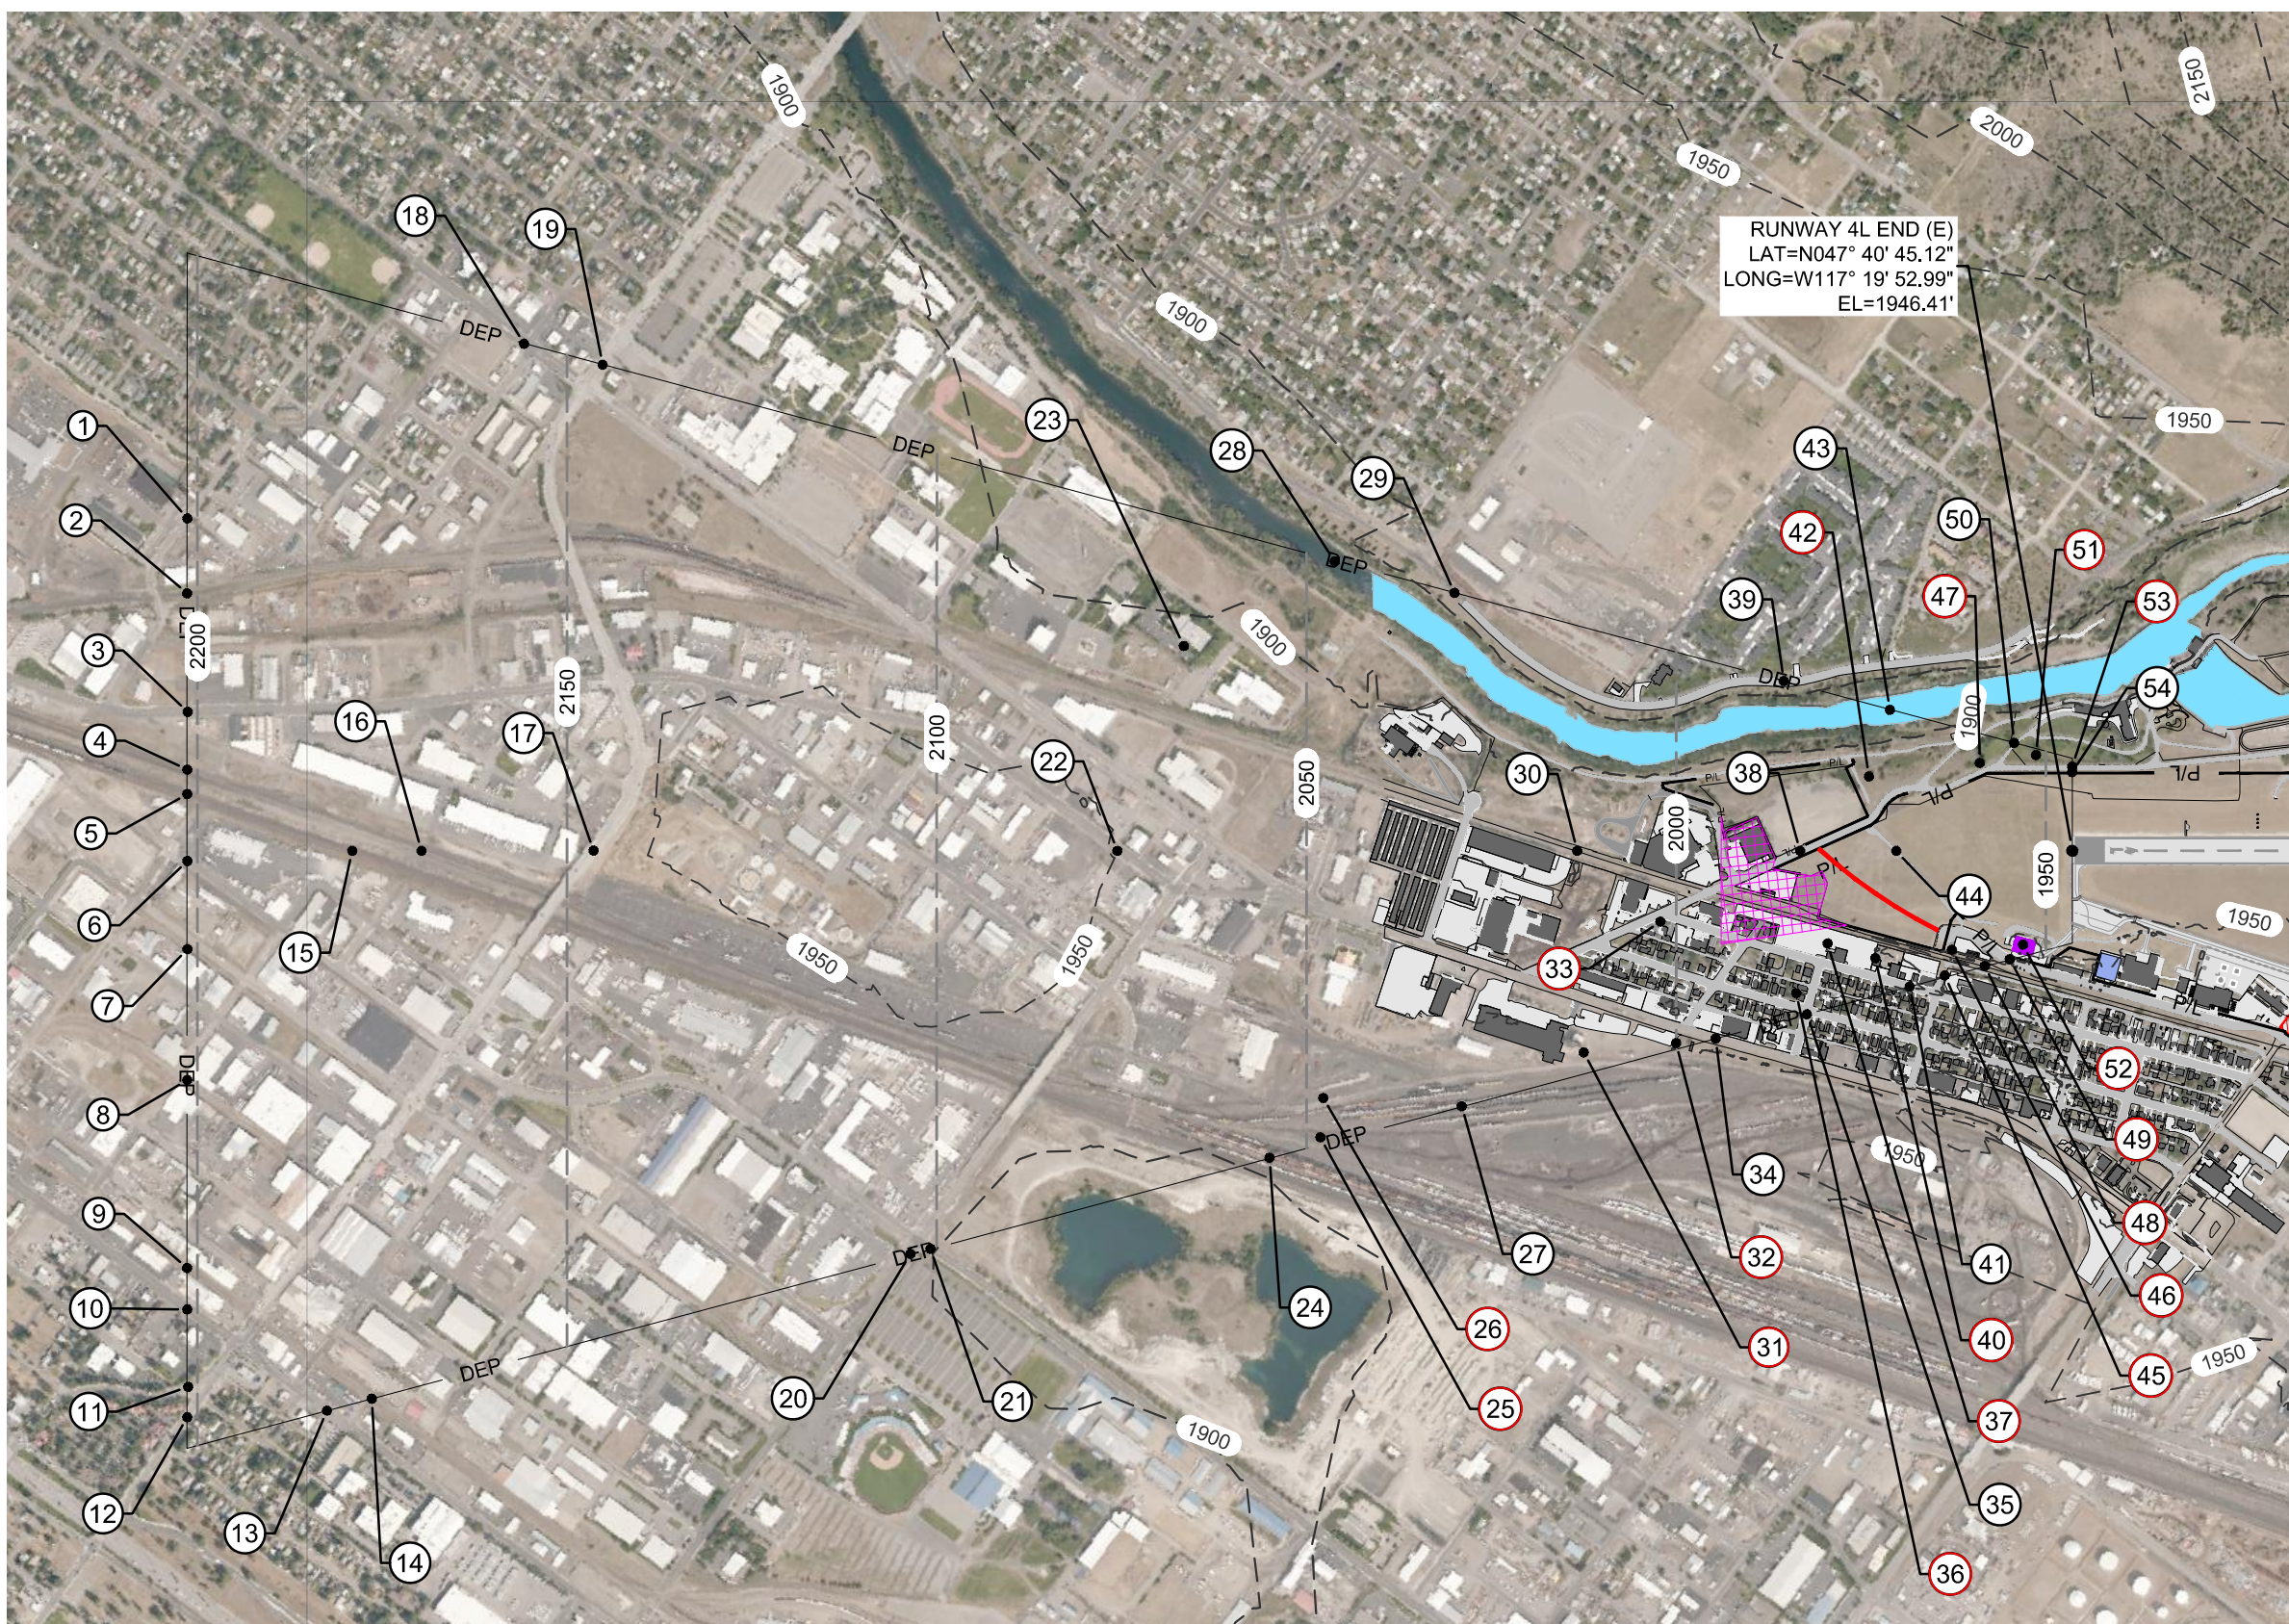

LEGEND		
EXISTING	ULTIMATE	DESCRIPTION
		PAVEMENT TO BE REMOVED
		AIRPORT PAVEMENT
		FELTS FIELD HISTORIC DISTRICT
		AIRPORT PROPERTY LINE
		ROADWAY
		SECURITY FENCE
		AIRPORT REFERENCE POINT
		BUILDING
		BUILDING TO BE DEMOLISHED
		BUILDING TO BE RELOCATED
		ILS CRITICAL AREA
		PROPOSED LAND ACQUISITION
		INSTRUMENT DEPARTURE SURFACE
		TOPOGRAPHIC CONTOURS

SIGNIFICANT OBJECT / OBSTRUCTION LEGEND					
PLAN VIEW		PROFILE VIEW			
	SIGNIFICANT OBJECT NUMBER		SIGNIFICANT OBJECT NUMBER		
	SIGNIFICANT OBJECT LOCATION		OBSTRUCTION (PENETRATING A SURFACE) NUMBER		
	OBSTRUCTION (PENETRATING A SURFACE) NUMBER				
	OBSTRUCTION LOCATION		TRAVERSE WAY LOCATED ON SURFACE EDGE		
					
				OBSTRUCTING PART OF THE OBJECT	
				NON-OBSTRUCTING PART OF THE OBJECT	
					TRAVERSE WAY LOCATED ON RUNWAY EXTENDED CENTERLINE

- NOTES
- DEPARTURE TRAVERSE WAY ELEVATIONS INCLUDE THE TRAVERSE WAY ADJUSTMENT (23' FOR RAILROAD, 17' FOR HIGHWAY, 8' FOR FENCE, 15' FOR PUBLIC ROAD AND 10' FOR PRIVATE ROAD).
 - CONTOUR AND OBSTRUCTION SOURCE DATA - AGIS (SEPT. 2017).
 - ALL ELEVATIONS AND HEIGHTS ARE IN FEET.
 - REFER TO SHEET 20 FOR DATA TABLE FOR RUNWAY 4L-22R.

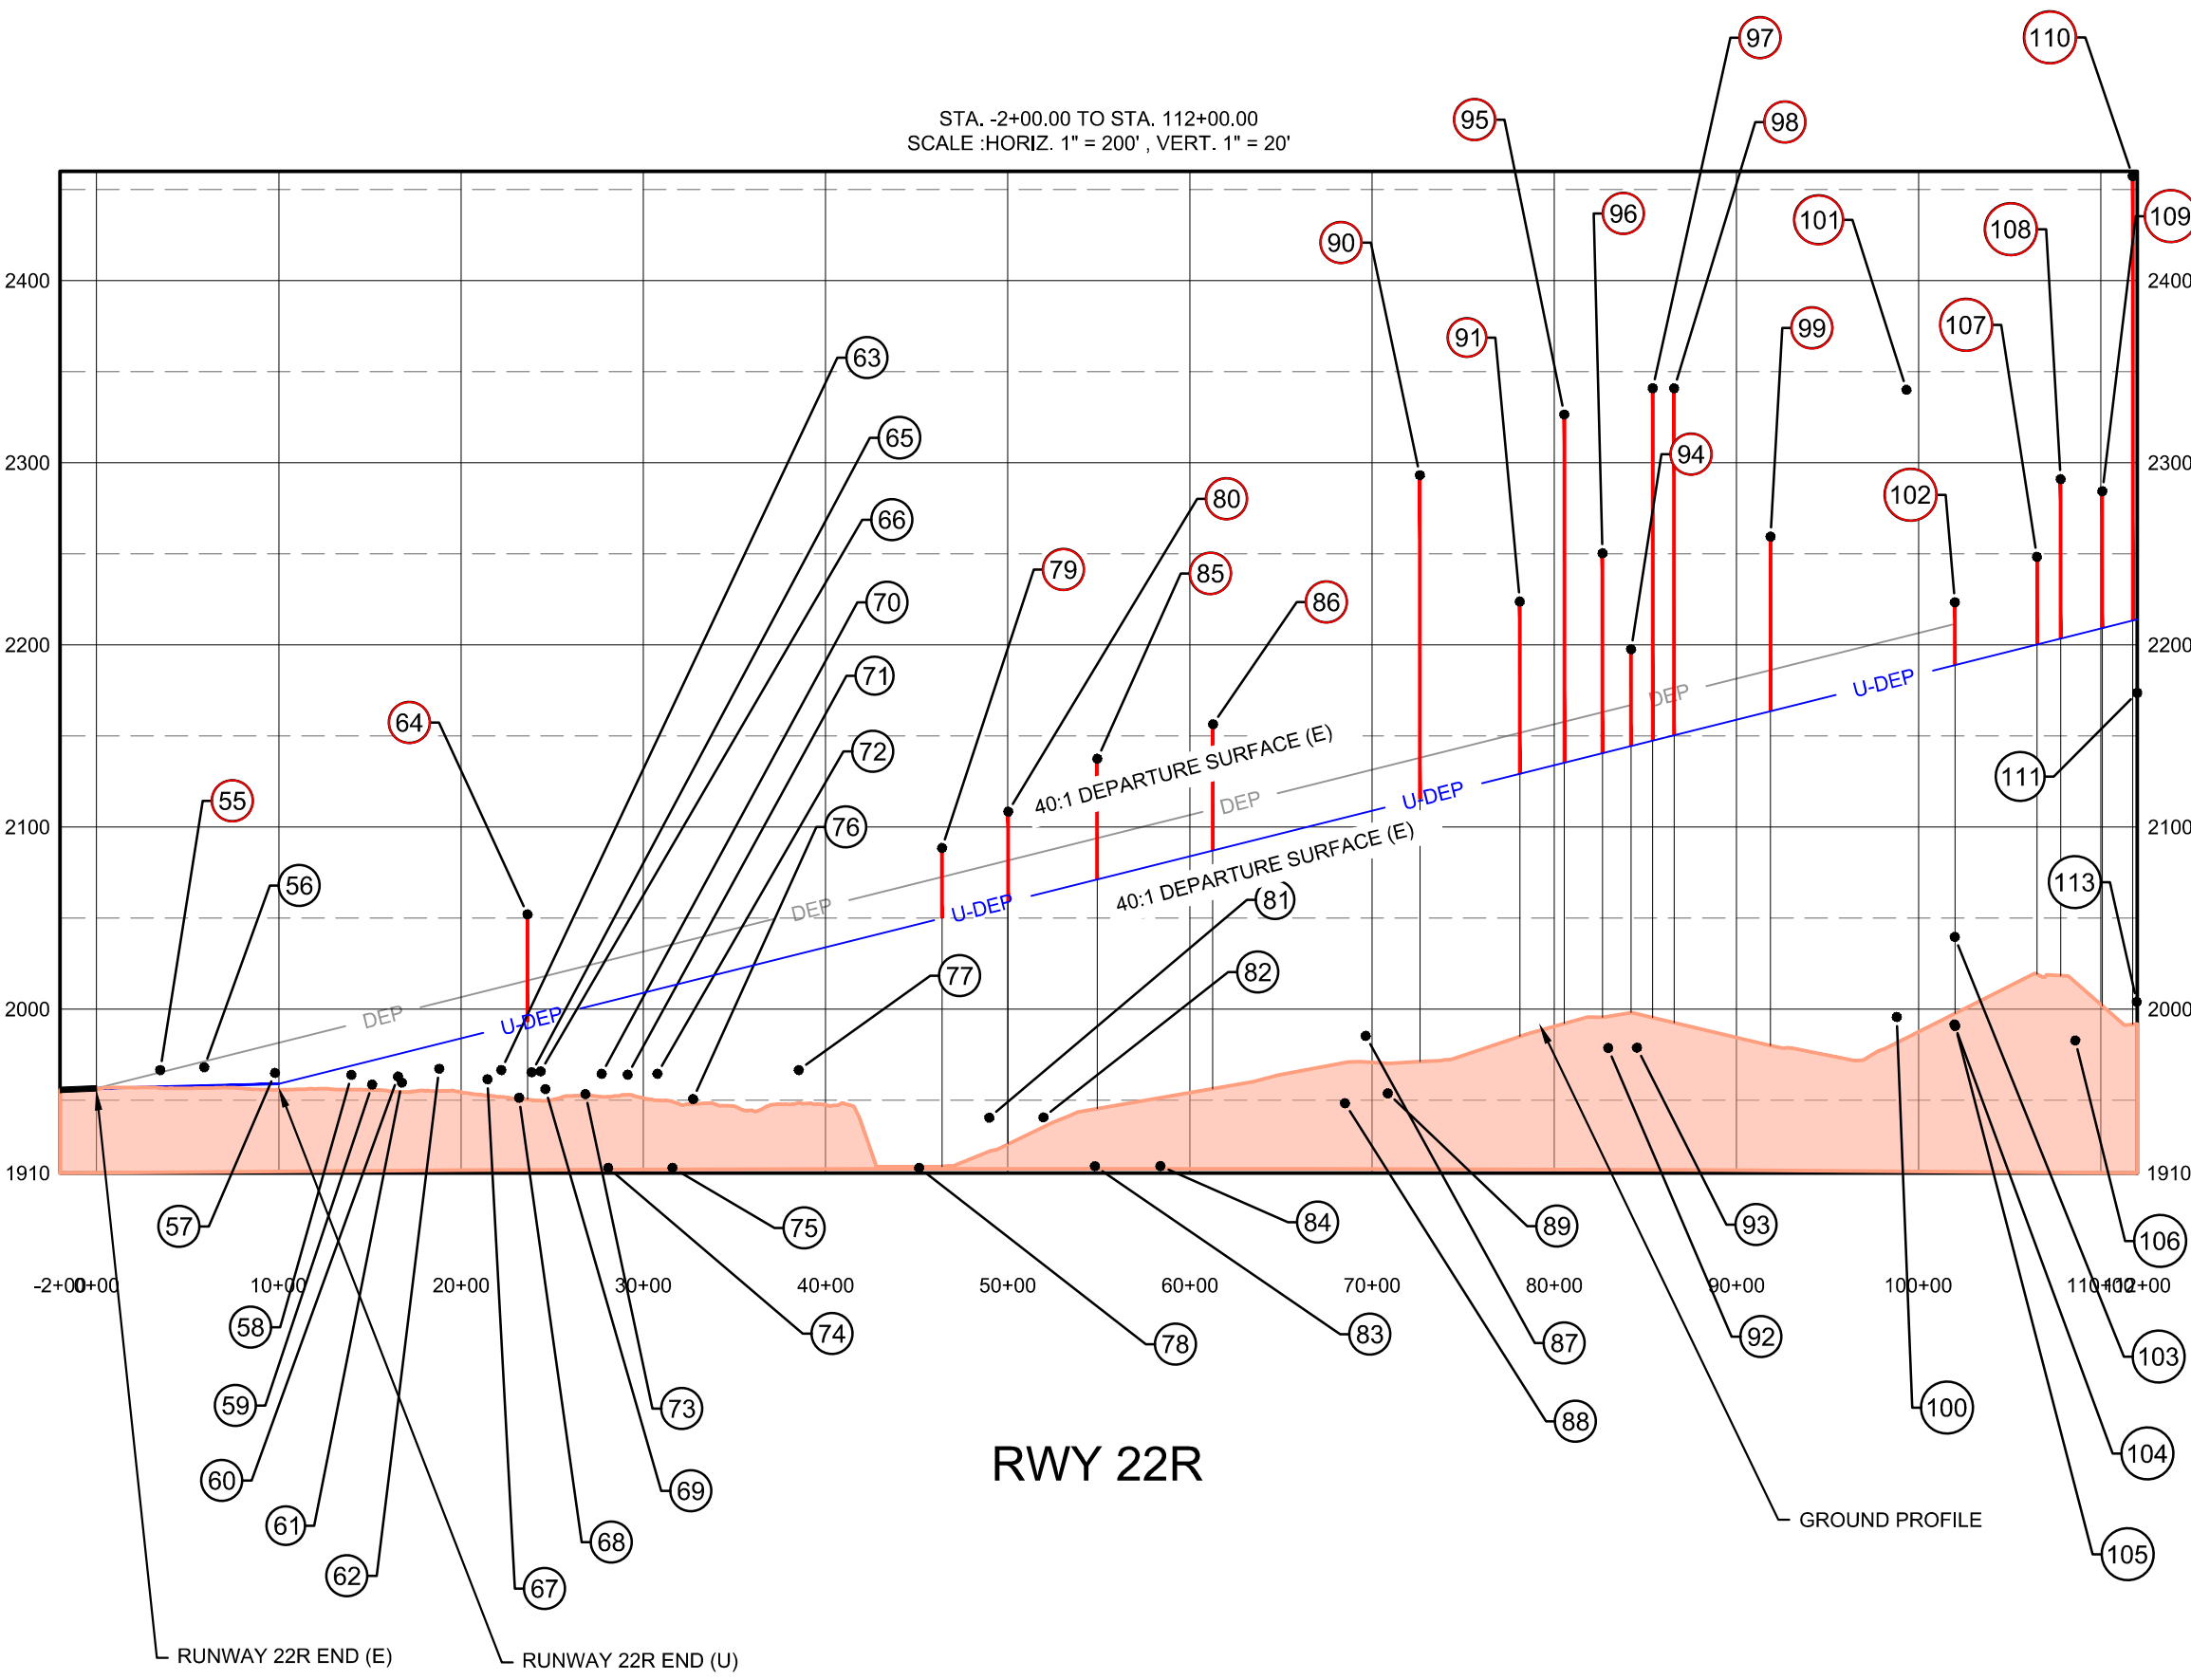

BORDER SIZE

24"x36"

DESIGNED

RF

DRAWN

RF

CHECKED

RF

APPROVED

REVISIONS

NO.

DATE

DESCRIPTION

T-O ENGINEERS

CONSULTING ENGINEERS, SURVEYORS & PLANNERS

1777 S. BUSTLE STREET, SUITE 201

SPOKANE, WA 99224

509-319-2580 | WWW.TO-ENGINEERS.COM

BOISE • CODY • CHEYENNE • COEUR D'ALENE

HEBER CITY • MERIDIAN • Nampa • SPOKANE

WSP

USA

999 THIRD AVENUE, SUITE 3200

SEATTLE, WA 98104

PHONE: (206) 382-5200

WWW.WSP.COM

FELTS FIELD

SPOKANE, WASHINGTON

AIRPORT LAYOUT PLAN SET

DEPARTURE SURFACE RWY 4L-22R

DATE: MARCH 2022

PROJECT: WSP160359P / T0170105

SHEET: 19 OF 27

N:\1701083_ACDOWNS\1701083\1701083-DEPARTURE.DWG, 1/26/2022