



20' ACCESS GATE

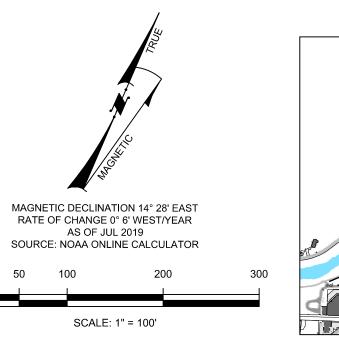

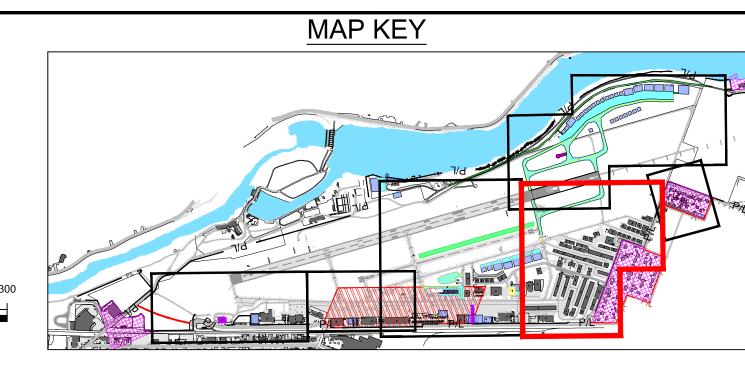

BUILDINGS AND FACILITIES (OBSTRUCTIONS ONLY)							
CURRENT	ULTIMATE	DESCRIPTION	TOP ELEVATION	SURFACE PENETRATION	RECOMMENDED ACTION		
(41)		HANGAR	20.2'	DEP RWY 4R E/U	OBSTRUCTION LIGHT		
46)		HANGAR	22.1'	DEP RWY 4R E/U	OBSTRUCTION LIGHT		
(47)		HANGAR	21.9'	DEP RWY 4R E/U	OBSTRUCTION LIGHT		
65)		HANGAR	26.6'	DEP RWY 4R E/U	OBSTRUCTION LIGHT		
66)		HANGAR	27.3'	DEP RWY 4R E/U	OBSTRUCTION LIGHT		
67)		HANGAR	26.1'	DEP RWY 4R E/U	OBSTRUCTION LIGHT		
84)		HANGAR	28.3'	DEP RWY 4R E/U	OBSTRUCTION LIGHT		

DESCRIPTION		BUILDIN	IGS AND FACILITIES	
### PANGAR 17.8' 28	URRENT	ULTIMATE	DESCRIPTION	
28 HANGAR 18.7' 29 HANGAR 24.5' 30 HANGAR 17.4' 31 HANGAR 24.5' 32 HANGAR 24.6' 420 PUBLIC RESTROOM 8.8' 33 HANGAR 19.3' 34 HANGAR 13.9' 35 HANGAR 13.9' 37 HANGAR 15.2' 38 HANGAR 15.2' 39 HANGAR 18.5' 40 HANGAR 18.2' 42 HANGAR 16.4' 43 HANGAR 10.4' 44 HANGAR 19.3' 45 HANGAR 20.2' 48 HANGAR 23.1' 49 HANGAR 23.1' 40 HANGAR 23.1'	26)		HANGAR	22.9'
Barrel B	27)		HANGAR	17.8'
30 HANGAR 17.4' 31 HANGAR 24.5' 32 HANGAR 24.6' 62A PUBLIC RESTROOM 8.8' 33 HANGAR 19.3' 34 HANGAR 13.9' 35 HANGAR 13.9' 37 HANGAR 15.2' 38 HANGAR 18.5' 40 HANGAR 18.5' 40 HANGAR 16.4' 42 HANGAR 16.4' 43 HANGAR 20.8' 44 HANGAR 19.3' 45 HANGAR 20.2' 48 HANGAR 23.1' 50 HANGAR 23.1' 50 HANGAR 23.1' 60 HANGAR 23.1'	28)		HANGAR	18.7'
31 HANGAR 24.5' 32 HANGAR 24.6' 62A PUBLIC RESTROOM 8.8' 33 HANGAR 19.3' 34 HANGAR 13.9' 35 HANGAR 13.9' 37 HANGAR 15.2' 38 HANGAR 18.5' 40 HANGAR 18.5' 40 HANGAR 16.4' 42 HANGAR 16.4' 43 HANGAR 20.8' 44 HANGAR 20.8' 44 HANGAR 20.2' 48 HANGAR 18.6' 50 HANGAR 23.1' 60 HANGAR 23.1' 60 HANGAR 23.1'	29)		HANGAR	24.5'
32 HANGAR 24.6' 62A PUBLIC RESTROOM 8.8' 33 HANGAR 19.3' 34 HANGAR 13.9' 35 HANGAR 13.9' 37 HANGAR 15.2' 38 HANGAR 18.5' 40 HANGAR 18.2' 42 HANGAR 16.4' 43 HANGAR 20.8' 44 HANGAR 19.3' 45 HANGAR 20.2' 48 HANGAR 18.6' 50 HANGAR 23.1' 61 HANGAR 23.1' 68 HANGAR 23.1'	30)		HANGAR	17.4'
PUBLIC RESTROOM 8.8' 33 HANGAR 19.3' 34 HANGAR 13.9' 35 HANGAR 15.2' 38 HANGAR 13.7' 39 HANGAR 18.5' 40 HANGAR 16.4' 42 HANGAR 16.4' 43 HANGAR 20.8' 44 HANGAR 19.3' 45 HANGAR 20.2' 48 HANGAR 23.1' 50 HANGAR 23.1' 51 HANGAR 23.1'	<u>31</u>)		HANGAR	24.5'
33 HANGAR 19.3' 34 HANGAR 13.9' 35 HANGAR 13.9' 37 HANGAR 15.2' 38 HANGAR 18.5' 40 HANGAR 18.2' 42 HANGAR 16.4' 43 HANGAR 20.8' 44 HANGAR 19.3' 45 HANGAR 20.2' 48 HANGAR 23.1' 50 HANGAR 23.1' 51 HANGAR 23.1' 58 HANGAR 23.1'	32)		HANGAR	24.6'
34 HANGAR 13.9' 35 HANGAR 13.9' 37 HANGAR 15.2' 38 HANGAR 13.7' 39 HANGAR 18.5' 40 HANGAR 18.2' 42 HANGAR 16.4' 43 HANGAR 20.8' 44 HANGAR 19.3' 45 HANGAR 20.2' 48 HANGAR 18.6' 50 HANGAR 23.1' 51 HANGAR 23.1' 58 HANGAR 23.1'	32A		PUBLIC RESTROOM	8.8'
35 HANGAR 13.9' 37 HANGAR 15.2' 38 HANGAR 13.7' 39 HANGAR 18.5' 40 HANGAR 18.2' 42 HANGAR 16.4' 43 HANGAR 20.8' 44 HANGAR 19.3' 45 HANGAR 20.2' 48 HANGAR 18.6' 50 HANGAR 23.1' 51 HANGAR 23.1' 61 HANGAR 23.1'	33		HANGAR	19.3'
37 HANGAR 15.2' 38 HANGAR 13.7' 39 HANGAR 18.5' 40 HANGAR 18.2' 42 HANGAR 16.4' 43 HANGAR 20.8' 44 HANGAR 19.3' 45 HANGAR 20.2' 48 HANGAR 18.6' 50 HANGAR 23.1' 51 HANGAR 23.1' 68 HANGAR 23.1'	34)		HANGAR	13.9'
38 HANGAR 13.7' 39 HANGAR 18.5' 40 HANGAR 18.2' 42 HANGAR 16.4' 43 HANGAR 20.8' 44 HANGAR 19.3' 45 HANGAR 20.2' 48 HANGAR 18.6' 50 HANGAR 23.1' 51 HANGAR 23.1' 68 HANGAR 23.1'	35)		HANGAR	13.9'
39 HANGAR 18.5' 40 HANGAR 18.2' 42 HANGAR 16.4' 43 HANGAR 20.8' 44 HANGAR 19.3' 45 HANGAR 20.2' 48 HANGAR 18.6' 50 HANGAR 23.1' 51 HANGAR 23.1' 58 HANGAR 23.1'	<u>37</u>)		HANGAR	15.2'
40 HANGAR 18.2' 42 HANGAR 16.4' 43 HANGAR 20.8' 44 HANGAR 19.3' 45 HANGAR 20.2' 48 HANGAR 18.6' 50 HANGAR 23.1' 61 HANGAR 23.1' 68 HANGAR 23.1'	(38)		HANGAR	13.7'
42 HANGAR 16.4' 43 HANGAR 20.8' 44 HANGAR 19.3' 45 HANGAR 20.2' 48 HANGAR 18.6' 50 HANGAR 23.1' 51 HANGAR 23.1' 68 HANGAR 23.1'	39)		HANGAR	18.5'
(43) HANGAR 20.8' (44) HANGAR 19.3' (45) HANGAR 20.2' (48) HANGAR 18.6' (50) HANGAR 23.1' (51) HANGAR 23.1' (58) HANGAR 23.1'	40)		HANGAR	18.2'
44 HANGAR 19.3' 45 HANGAR 20.2' 48 HANGAR 18.6' 50 HANGAR 23.1' 51 HANGAR 23.1' 68 HANGAR 23.1'	(42)		HANGAR	16.4'
45 HANGAR 20.2' 48 HANGAR 18.6' 50 HANGAR 23.1' 51 HANGAR 23.1' 68 HANGAR 23.1'	43)		HANGAR	20.8'
(48) HANGAR 18.6' (50) HANGAR 23.1' (51) HANGAR 23.1' (58) HANGAR 23.1'	44)		HANGAR	19.3'
(50) HANGAR 23.1' (51) HANGAR 23.1' (58) HANGAR 23.1'	(45)		HANGAR	20.2'
(51) HANGAR 23.1' (58) HANGAR 23.1'	(48)		HANGAR	18.6'
(58) HANGAR 23.1'	(50)		HANGAR	23.1'
	(51)		HANGAR	23.1'
(59) HANGAR 27.5'	(58)		HANGAR	23.1'
	59		HANGAR	27.5'


	BUILDIN	IGS AND FACILITIES	
CURRENT	ULTIMATE	DESCRIPTION	TOP ELEVATION
60)		HANGAR	14.8'
61)		HANGAR	15.4'
62)		HANGAR	21.2'
63)		HANGAR	20.8'
64)		HANGAR	28.3'
67A		PUBLIC RESTROOM	9.3'
68)		HANGAR	32.2'
69)		HANGAR	20.7'
70)		HANGAR	25.2'
71)		HANGAR	25.4'
72)		HANGAR	24.6'
(73)		HANGAR	23.5'
(74)		HANGAR	32.5'
(75)		HANGAR	24.9'
(76)		GARAGE	24.6'
77)		HANGAR	29.1'
(78)		HANGAR	24.8'
79)		HANGAR	29.7'
80		HANGAR	23.7'
<u>81</u>		HANGAR	29.0'
82)		HANGAR	26.8'
83)		HANGAR	25.1'
(85)		HANGAR	23.7'
	P15	HANGAR	N/A
	P16	HANGAR	N/A

WSP USA
WSP WSA
SUITE 3200

WSP USA 999 THIRD AVENUE, SUI' SEATTLE, WA 9810 PHONE: (206) 382-5200

SPOKANE, WASHINGTON
AIRPORT LAYOUT PLAN SET
TERMINAL AREA PLAN (3)

DATE: MARCH 2022
PROJECT: WSP160359P / TO170105
SHEET: 08 OF 27

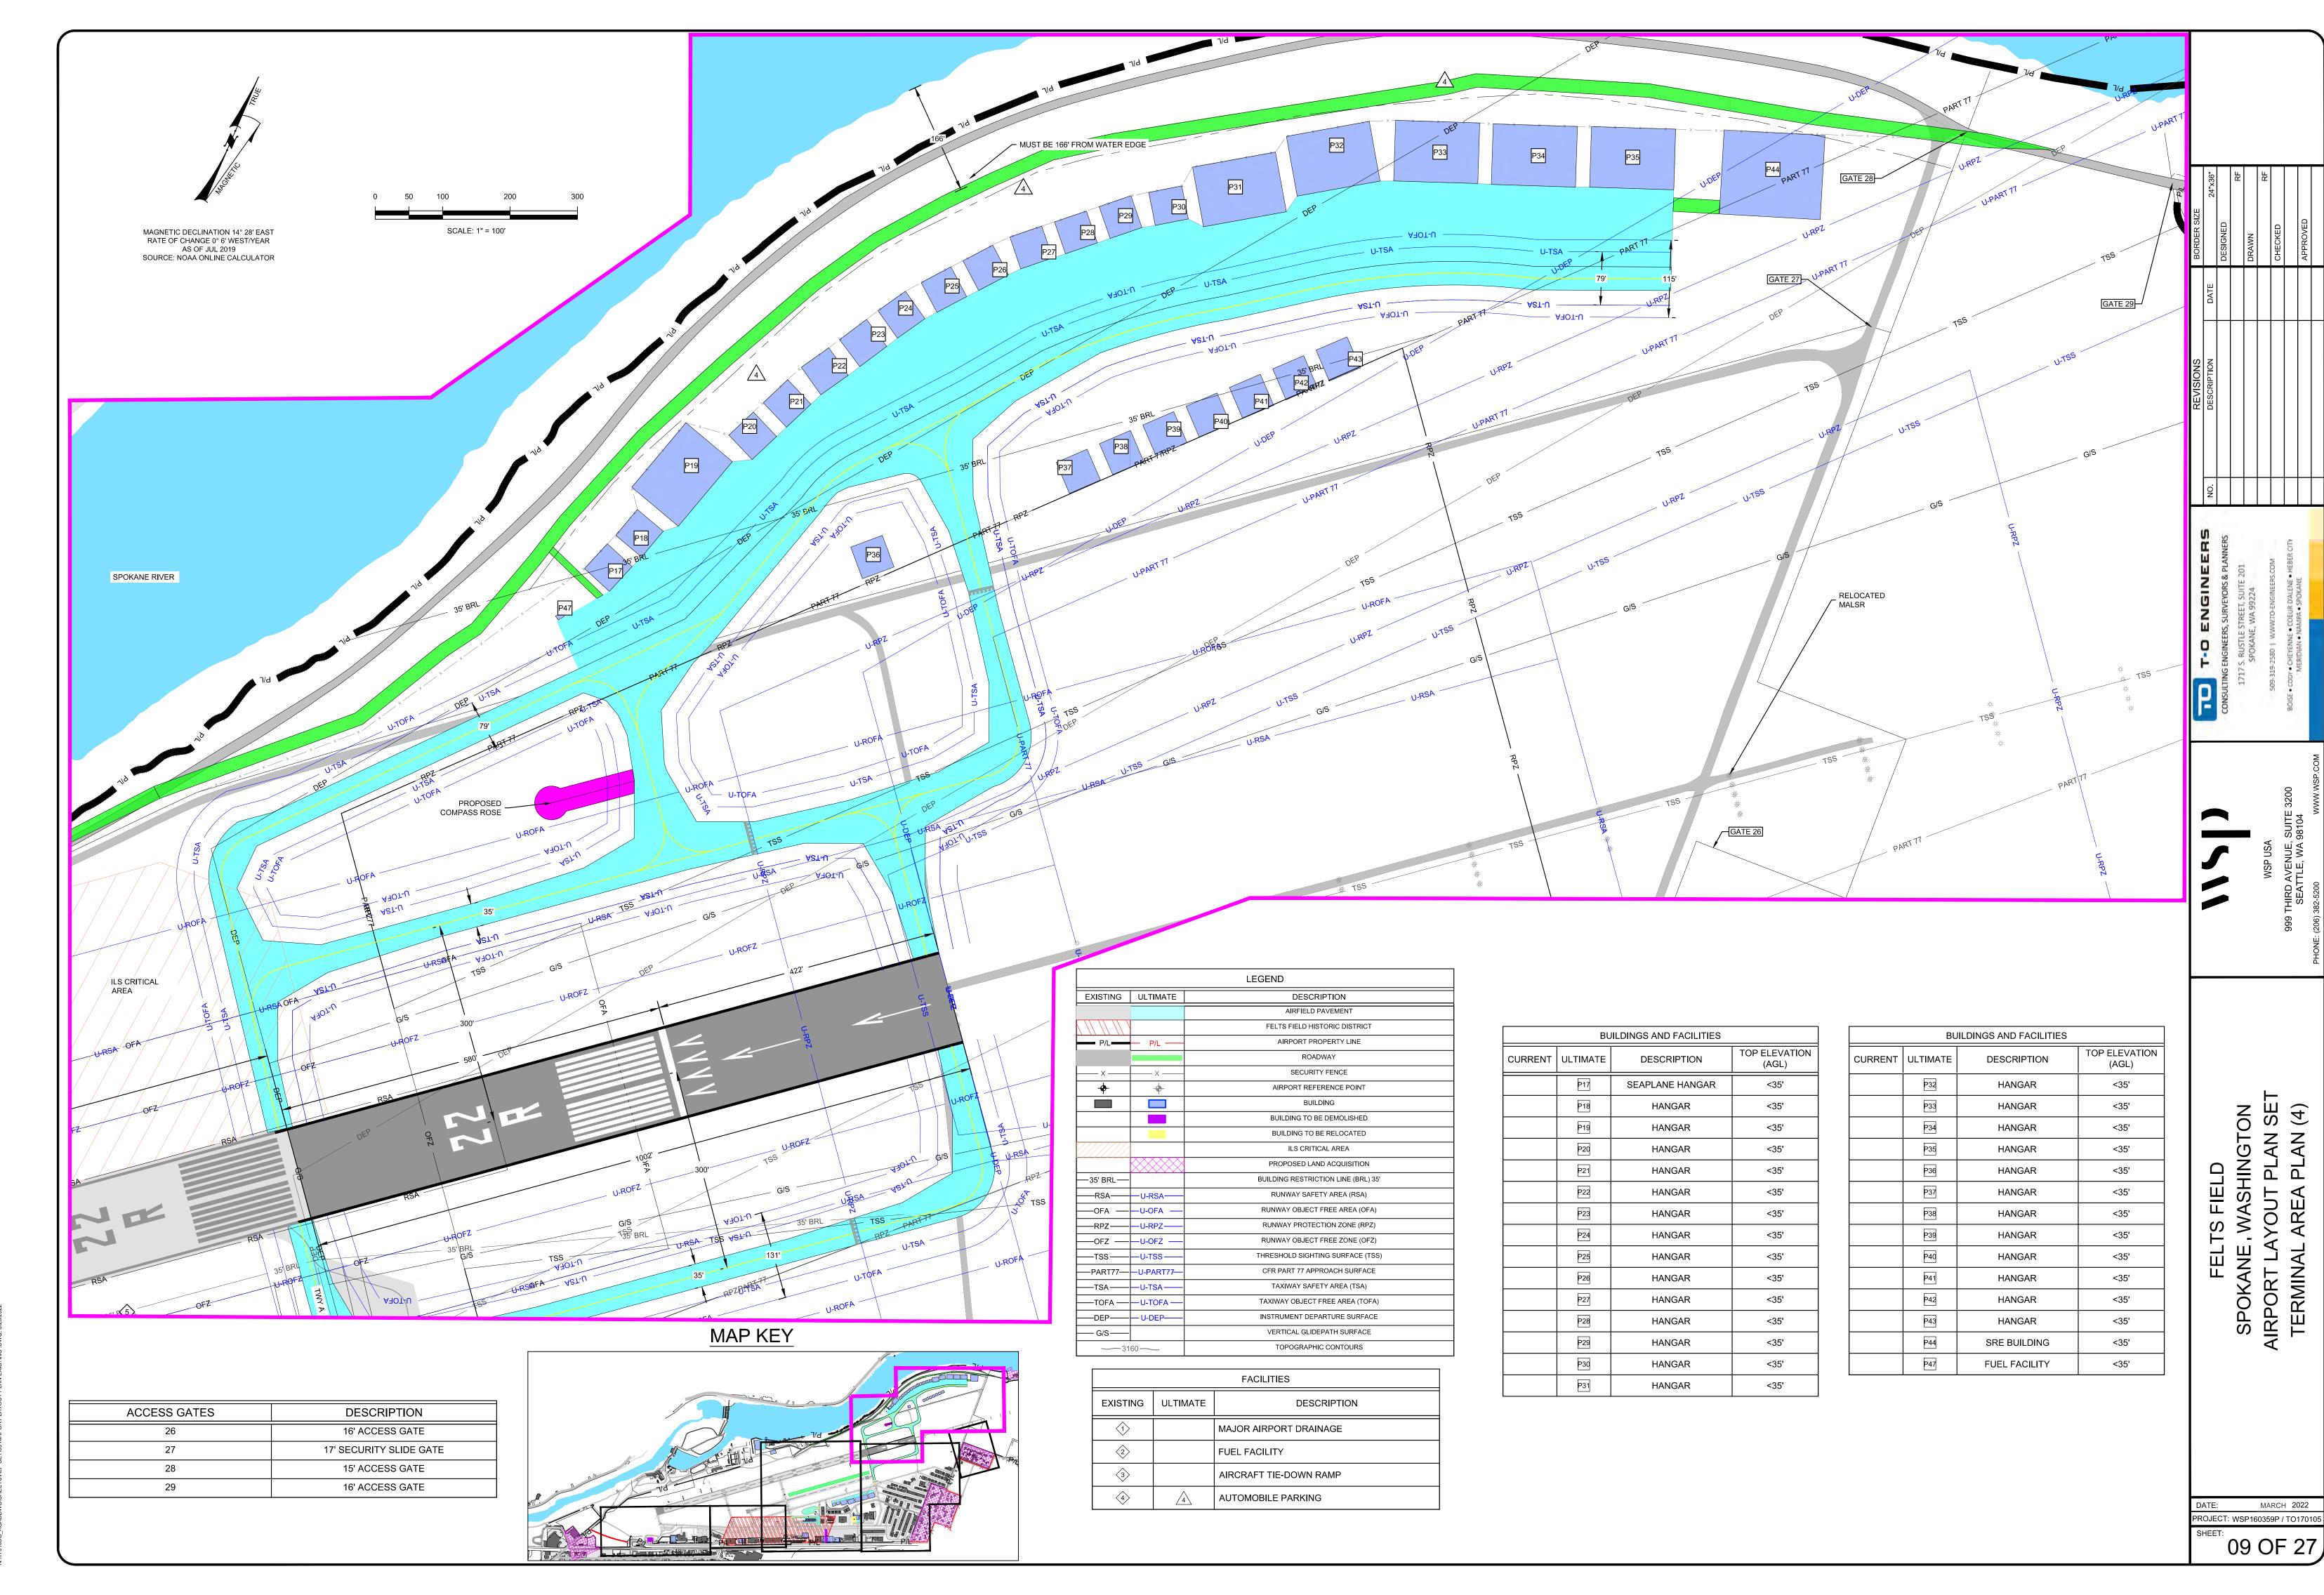

7747612 ACADDIMOSELECTONI D SCHA3 AIDDODT I AVOLIT DI AN EVISTING. DIMO *BREG*