


BUILDINGS AND FACILITIES		
CURRENT	FUTURE	DESCRIPTION
1	1	BOX HANGAR
2	2	T-HANGAR
3		AIRCRAFT PARKING / TIEDOWN RAMP
4	4	FUEL FACILITY
5	5	TERMINAL BUILDING
6	6	VEHICLE PARKING
7	7	SNOW REMOVAL EQUIPMENT BUILDING
8		HELIPAD
9		FAA FSDO
10	10	AIR TRAFFIC CONTROL TOWER
11		ASOS
12		SEGMENTED CIRCLE
13		WINDCONE
	14	PAPI
15		VASI
16		REIL
17		LOCALIZER
18		ILS GLIDE SLOPE ANTENNA / SHACK
19	19	MALSR
	20	COMPASS ROSE
21		HANGAR / FACILITY
	22	MAINTENANCE / STORAGE FACILITY
	23	GA TERMINAL BUILDING EXPANSION
	24	PROPOSED TIEDOWN AREA

LEGEND		
EXISTING	ULTIMATE	DESCRIPTION
		AIRFIELD PAVEMENT
		FELTS FIELD HISTORIC DISTRICT
PIL	PIL	AIRPORT PROPERTY LINE
		ROADWAY
X	X	SECURITY FENCE
		AIRPORT REFERENCE POINT
		BUILDING
		BUILDING TO BE DEMOLISHED
		BUILDING TO BE RELOCATED
		ILS CRITICAL AREA
		PROPOSED LAND ACQUISITION
35' BRL		BUILDING RESTRICTION LINE (BRL) 35'
RSA	U-RSA	RUNWAY SAFETY AREA (RSA)
OFA	U-OFA	RUNWAY OBJECT FREE AREA (OFA)
RPZ	U-RPZ	RUNWAY PROTECTION ZONE (RPZ)
OFZ	U-OFZ	RUNWAY OBJECT FREE ZONE (OFZ)
TSS	U-TSS	THRESHOLD SIGHTING SURFACE (TSS)
PART 77	U-PART 77	CFR PART 77 APPROACH SURFACE
TSA	U-TSA	TAXIWAY SAFETY AREA (TSA)
TOFA	U-TOFA	TAXIWAY OBJECT FREE AREA (TOFA)
DEP	U-DEP	INSTRUMENT DEPARTURE SURFACE
G/S		VERTICAL GLIDEPATH SURFACE
		TOPOGRAPHIC CONTOURS

APRON DATA TABLE		
EXISTING	FUTURE	DIMENSIONS / SQUARE FOOTAGE
1		1040' X 225' / 234000
2		2265' X 323' / 731595
3		590' X 303' / 178770
4		300' X 165' / 49500
	5	(779' X 145') (923' X 145') / 246790

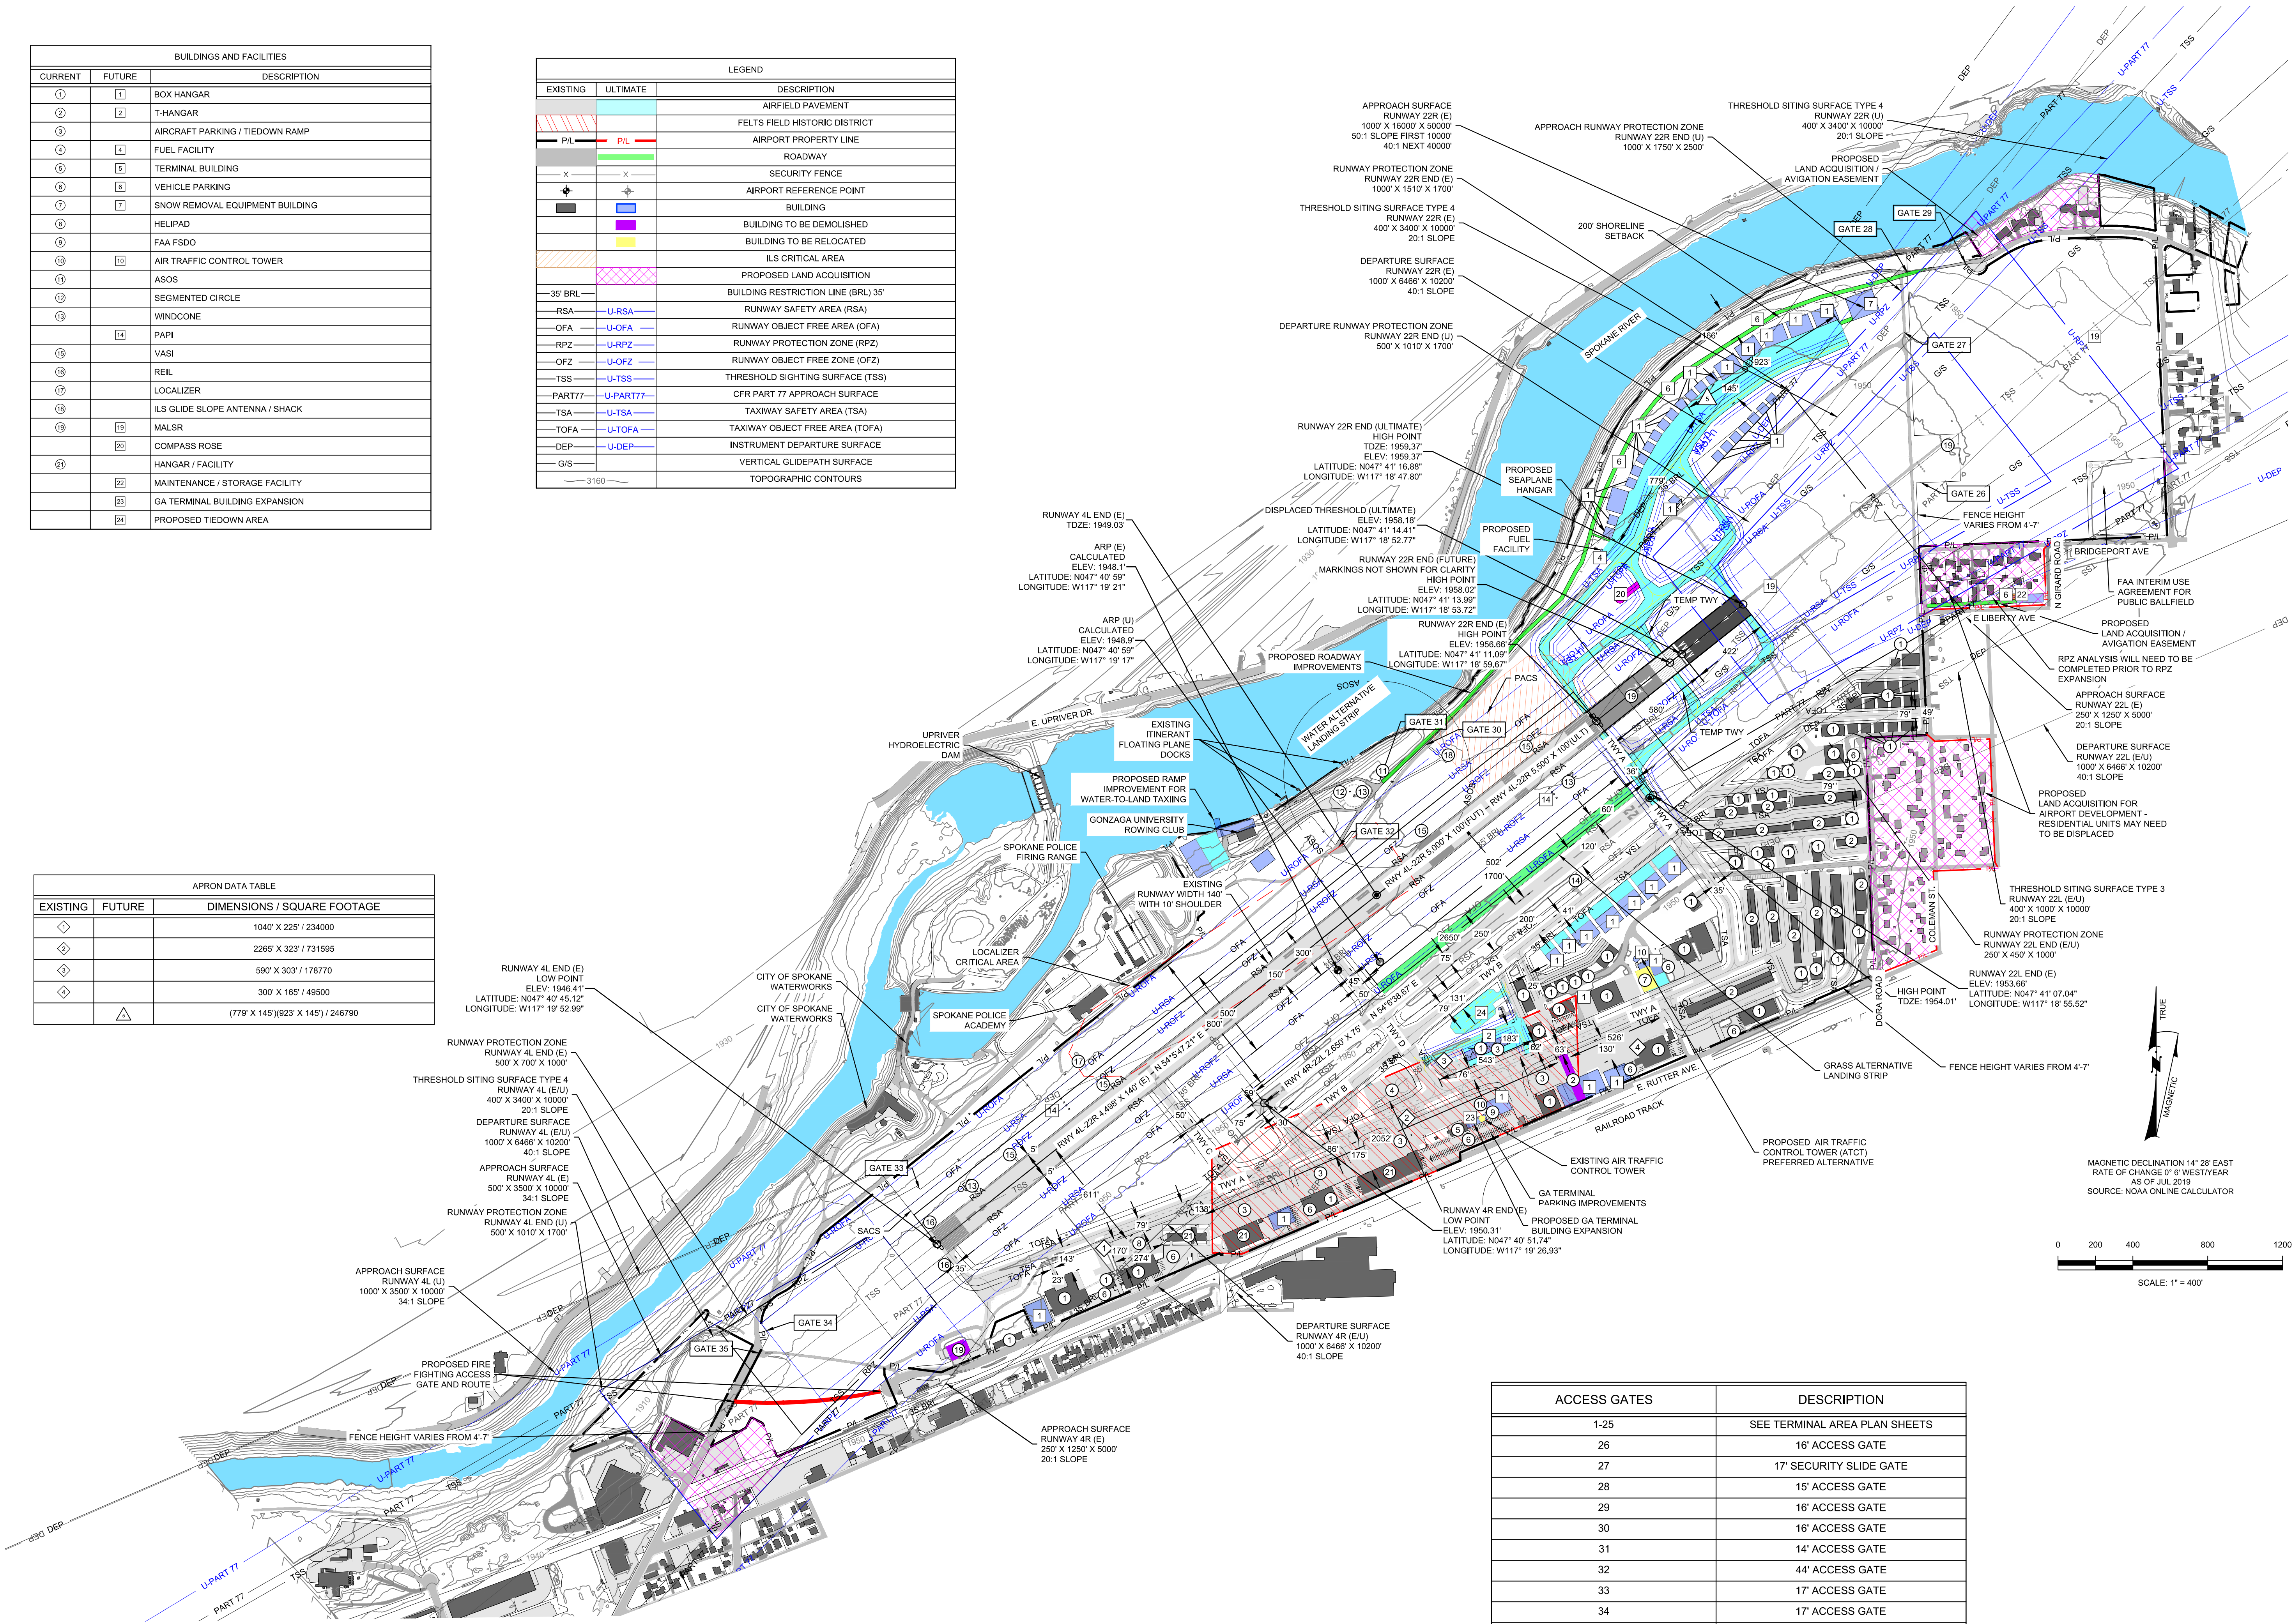

ACCESS GATES	DESCRIPTION
1-25	SEE TERMINAL AREA PLAN SHEETS
26	16' ACCESS GATE
27	17' SECURITY SLIDE GATE
28	15' ACCESS GATE
29	16' ACCESS GATE
30	16' ACCESS GATE
31	14' ACCESS GATE
32	44' ACCESS GATE
33	17' ACCESS GATE
34	17' ACCESS GATE
35	17' ACCESS GATE

BORDER SIZE		24" X 36"
DESIGNED	RF	
DRAWN	RF	
CHECKED	RF	
APPROVED	RF	

REVISIONS		DATE	DESCRIPTION
NO.	DESCRIPTION		

T-O ENGINEERS
CONSULTING ENGINEERS, SURVEYORS & PLANNERS
1777 S. BATTLE STREET, SUITE 201
SPOKANE, WA 99204
509-319-2580 | WWW.TO-ENGINEERS.COM
BOISE • CODY • CHEYENNE • COEUR D'ALENE
HEBER CITY • MERIDIAN • Nampa • SPOKANE

WSP
WSP USA
999 THIRD AVENUE, SUITE 3200
SEATTLE, WA 98104
PHONE: (206) 382-5200
WWW.WSP.COM

**FELTS FIELD
SPOKANE, WASHINGTON
AIRPORT LAYOUT PLAN SET
AIRPORT LAYOUT PLAN**

DATE: MARCH 2022
PROJECT: WSP160359P / TO170105
SHEET: 04 OF 27