



BUILDINGS AND FACILITIES (OBSTRUCTIONS ONLY)					
CURRENT	ULTIMATE	DESCRIPTION	TOP ELEVATION	SURFACE PENETRATION	RECOMMENDED ACTION
①		HANGAR	21.5'	APPROACH PART 77 & DEP RWY 4R E/U	RELOCATE
W		OFF AIRPORT PROPERTY	40.8'	TRANSITIONAL RUNWAY 4L-22R (U)	POTENTIAL OBSTRUCTION LIGHT
①		HANGAR	24.7'	TRANSITIONAL RUNWAY 4L-22R (U)	POTENTIAL OBSTRUCTION LIGHT
②		HANGAR	18.5'	TRANSITIONAL RUNWAY 4L-22R (U)	POTENTIAL OBSTRUCTION LIGHT

BUILDINGS AND FACILITIES			
CURRENT	ULTIMATE	DESCRIPTION	TOP ELEVATION
③		HANGAR	23.5'
④		HANGAR / FACILITY	26.7'
⑤		HANGAR / FACILITY	43.5'
⑦		HANGAR	32.9'
⑩		HANGAR / FACILITY	31.5'
	P1	MAINTENANCE / STORAGE FACILITY	N/A
	P2	HANGAR	N/A
	P3	HANGAR	N/A

MAIN ACCESS GATES		DESCRIPTION
3		16' SECURITY SLIDE GATE
4		13' SECURITY SLIDE GATE
ACCESS GATES		DESCRIPTION
6		15' ACCESS GATE
7		16' ACCESS GATE
8		16' ACCESS GATE
9		5' ACCESS GATE
10		5' ACCESS GATE
11		5' ACCESS GATE
12		4' ACCESS GATE
13		25' ACCESS GATE
14		3' ACCESS GATE
15		18' SECURITY SLIDE GATE
16		12' ACCESS GATE
34		17' ACCESS GATE
35		17' ACCESS GATE

LEGEND		
EXISTING	ULTIMATE	DESCRIPTION
		AIRFIELD PAVEMENT
		FELTS FIELD HISTORIC DISTRICT
		AIRPORT PROPERTY LINE
		ROADWAY
		SECURITY FENCE
		AIRPORT REFERENCE POINT
		BUILDING
		BUILDING TO BE DEMOLISHED
		BUILDING TO BE RELOCATED
		ILS CRITICAL AREA
		PROPOSED LAND ACQUISITION
		BUILDING RESTRICTION LINE (BRL) 35'
		RUNWAY SAFETY AREA (RSA)
		RUNWAY OBJECT FREE AREA (OFA)
		RUNWAY PROTECTION ZONE (RPZ)
		RUNWAY OBJECT FREE ZONE (OFZ)
		THRESHOLD SIGHTING SURFACE (TSS)
		CFR PART 77 APPROACH SURFACE
		TAXIWAY SAFETY AREA (TSA)
		TAXIWAY OBJECT FREE AREA (TOFA)
		INSTRUMENT DEPARTURE SURFACE
		VERTICAL GLIDESLOPE SURFACE
		TOPOGRAPHIC CONTOURS

FACILITIES		
EXISTING	ULTIMATE	DESCRIPTION
①		MAJOR AIRPORT DRAINAGE
②		FUEL FACILITY
③		AIRCRAFT TIE-DOWN RAMP
④	④	AUTOMOBILE PARKING
⑦		HELIPAD

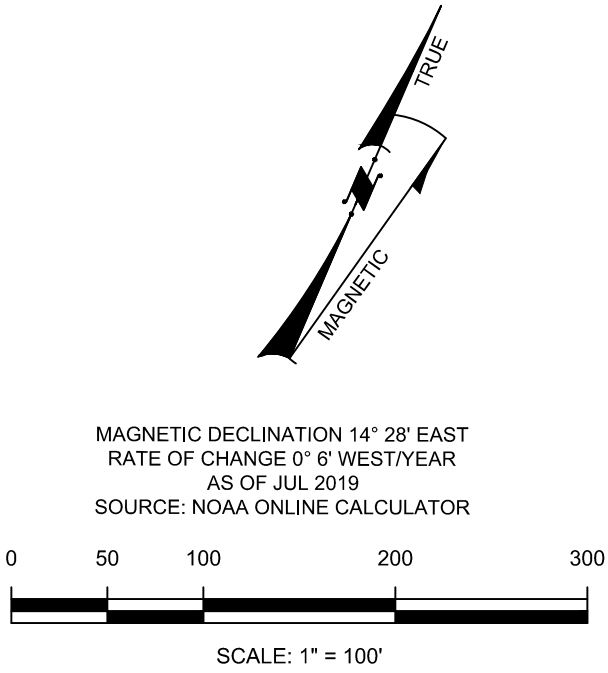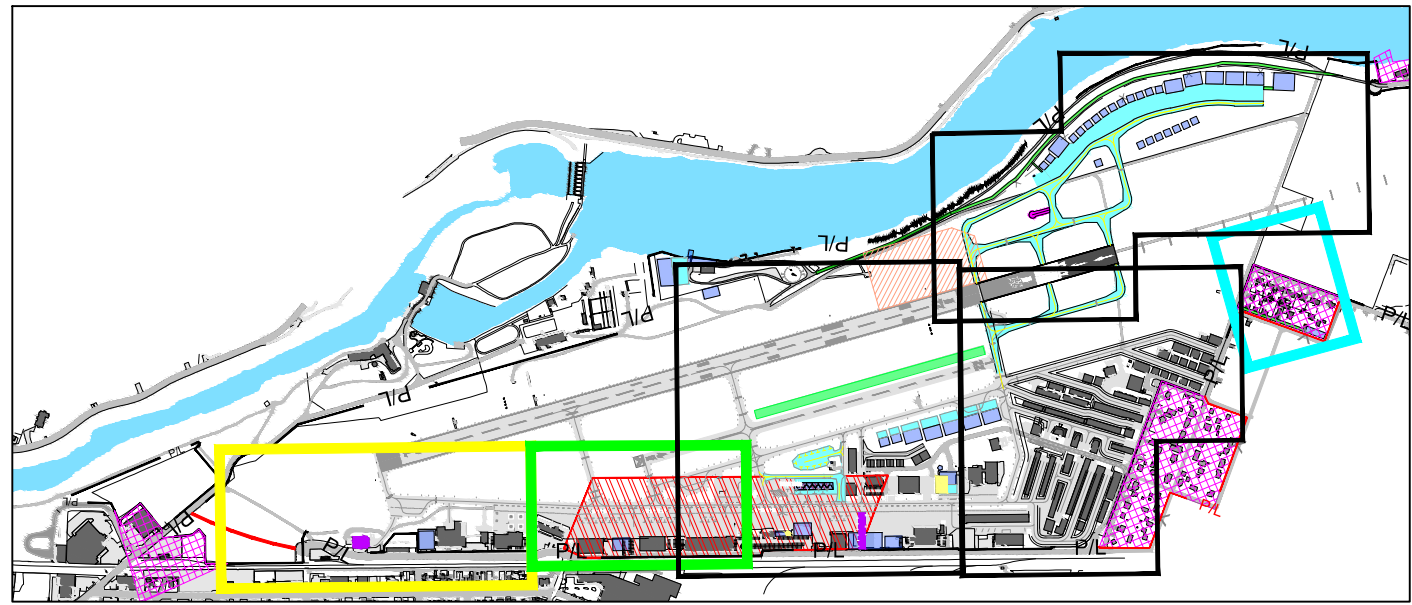

BORDER SIZE		24"x36"
DESIGNED	RF	
DRAWN	RF	
CHECKED	RF	
APPROVED		

REVISIONS		DATE	DESCRIPTION
NO.			

T-O ENGINEERS
CONSULTING ENGINEERS, SURVEYORS & PLANNERS
1717 S. RUSTLE STREET, SUITE 201
SPOKANE, WA 99204
509-319-2580 | WWW.T-O-ENGINEERS.COM
BOISE • CODY • CHEYENNE • COEUR D'ALENE
HEBER CITY • MERIDIAN • Nampa • SPOKANE

wsp
WSP USA
999 THIRD AVENUE, SUITE 3200
SEATTLE, WA 98104
PHONE: (206) 382-5200
WWW.WSP.COM

FELTS FIELD
SPOKANE, WASHINGTON
AIRPORT LAYOUT PLAN SET
TERMINAL AREA PLAN (1)

DATE: MARCH 2022
PROJECT: WSP160359P / T0170105
SHEET: 06 OF 27